

DO NOT SCALE - IF IN DOUBT, ASK

200mm

150

100

90

80

70

60

50

40


30

20

10

0

ORIGINAL SIZE A1

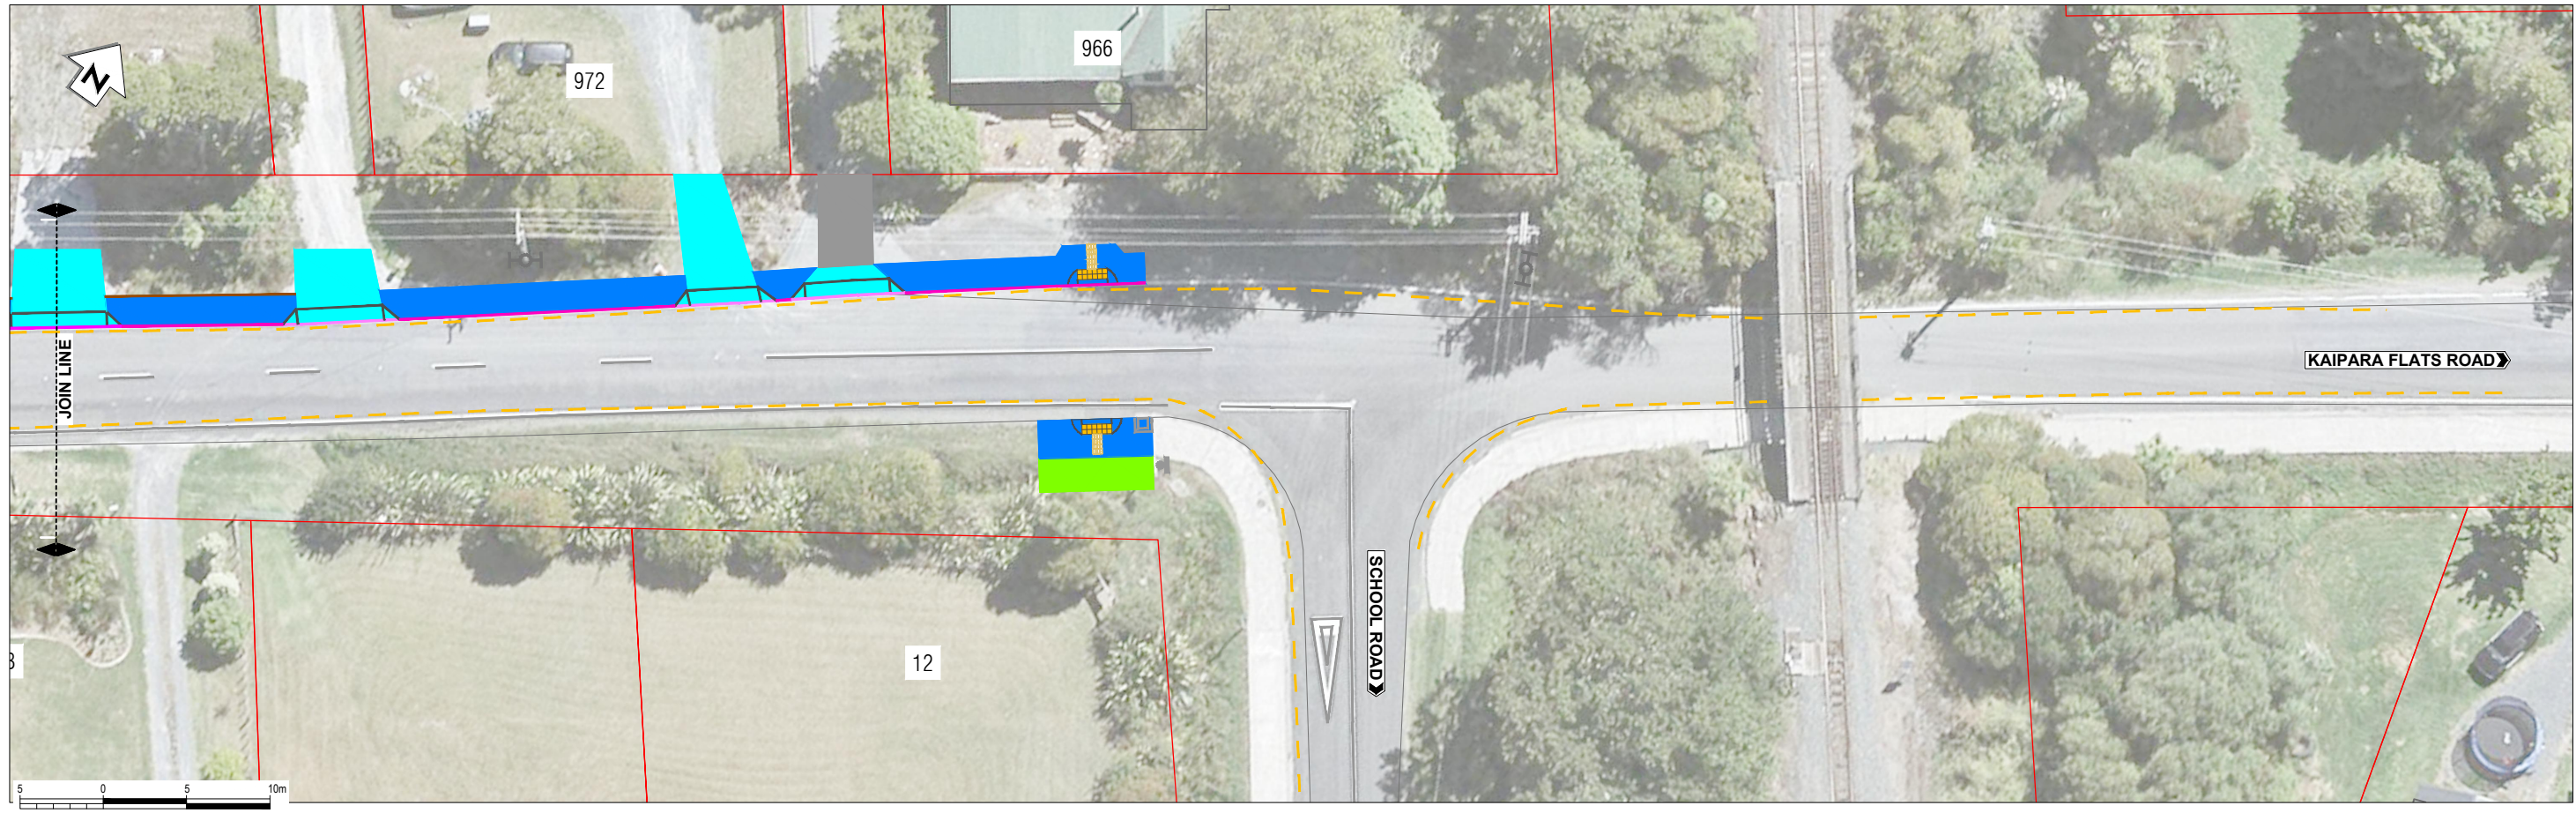

REV	REVISIONS	DRN	CHK	APP	DATE

SURVEYED	
DESIGNED	
DRAWN	
CAD REVIEW	
DESIGN CHECK	
DESIGN REVIEW	
APPROVED	
PROF REGISTRATION:	

Client

AUCKLAND TRANSPORT TTEPS
 RODNEY DISTRICT COUNCIL FOOTPATH PACKAGE TRANCHE 3
 KAIPARA FLATS ROAD FOOTPATH IMPROVEMENT

Status Stamp	FOR INFORMATION
Date Stamp	20.12.23
Scales	
Drawing No.	310205515-CONSULTATION
Rev.	