


QUALITY ASSURANCE STICKERS

All signs or posts to have contractor installation stickers attached to the bottom rear of the sign. these stickers to have relevant details punched from the sticker.

See details below.

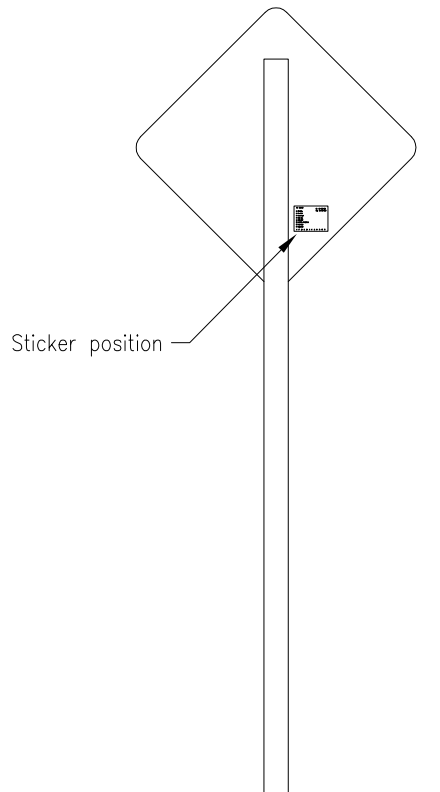

07 08 09 10 11 12

Ph 09 123 456

New Sign

Fax 09 123 456

New Post

New Socket

Refix Sign

Refix Post

Reinstate Socket/Post

Clean Sign

Clean Post

J F M A M J J A S O N D

ITEM 4.1

PREPARED BY:



AUCKLAND CITY
Transport

AUCKLAND CITY
QUALITY ASSURANCE STICKER

SCALE : NTS

DRAWN : GMW

ISSUE DATE : 11/2008

APPROVED :

PLAN No. ISSUE A

2008/1013