



PAVING TYPE G

STOPPING BAY/SPEED  
TABLE COBBLESTONES  
97 x 97 x 60MM THICK  
BASALT G3027  
(ALTERNATING SPLIT  
FACE/FLAMED FINISH)

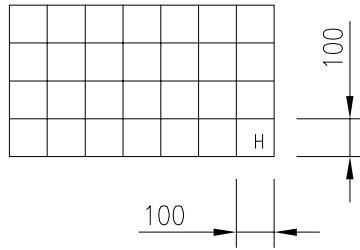


PAVING TYPE H

MAKE-UP/TRANSITION  
COBBLESTONES  
97 x 97 x 60MM THICK  
BASALT G3027  
(FLAMED FINISH)  
TO BE USED AS INFILLS AT  
BUILDING EDGE AND TRANSITION  
STRIPS TO ACCOMMODATE  
CHANGE IN LEVEL.

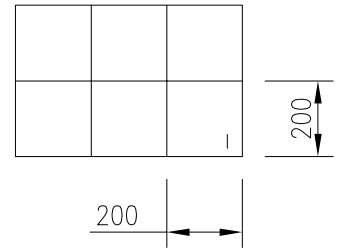


PAVING TYPE I

PEDESTRIAN CROSSING  
200 x 200 x 60MM THICK  
BASALT G3027  
(FLAMED FINISH)

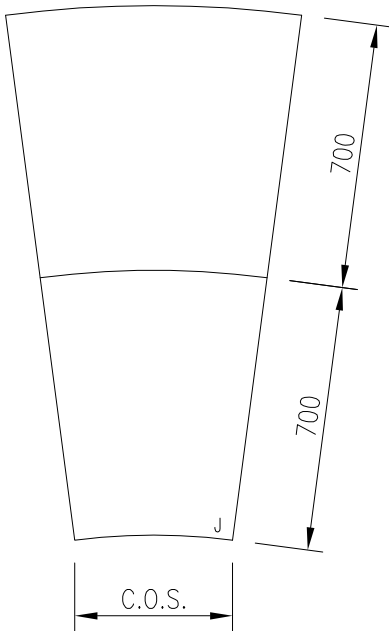

PAVING TYPE J


BARNES DANCE PRAM RAMP  
PAVERS  
40MM THICK RADIAL CUT  
TAPERING PAVERS  
BASALT G3027  
(FLAMED FINISH)

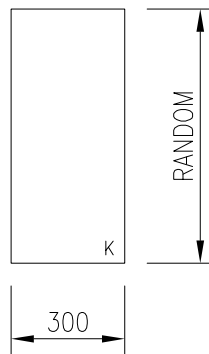

PAVING TYPE K

METHODIST MISSION PAVERS  
300 x RANDOM LENGTH\* x  
40MM THICK  
BASALT G3027  
(FLAMED FINISH)

\* RANDOM LENGTH 500 -  
900MM MAX.

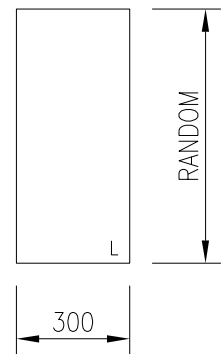

PAVING TYPE L

METHODIST MISSION PAVERS  
300 x RANDOM LENGTH\* x  
40MM THICK  
SELECTED STONE  
(FINISH TO BE SELECTED)

\* RANDOM LENGTH 500 -  
900MM MAX.

PREPARED BY:



**AUCKLAND CITY**  
Transport

QUEEN STREET  
PAVING AND KERB TYPES  
SHEET TWO OF FIVE

SCALE : NTS

DRAWN : MKG

ISSUE DATE : 11/2008

APPROVED :

PLAN No. ISSUE A

2008/1102