
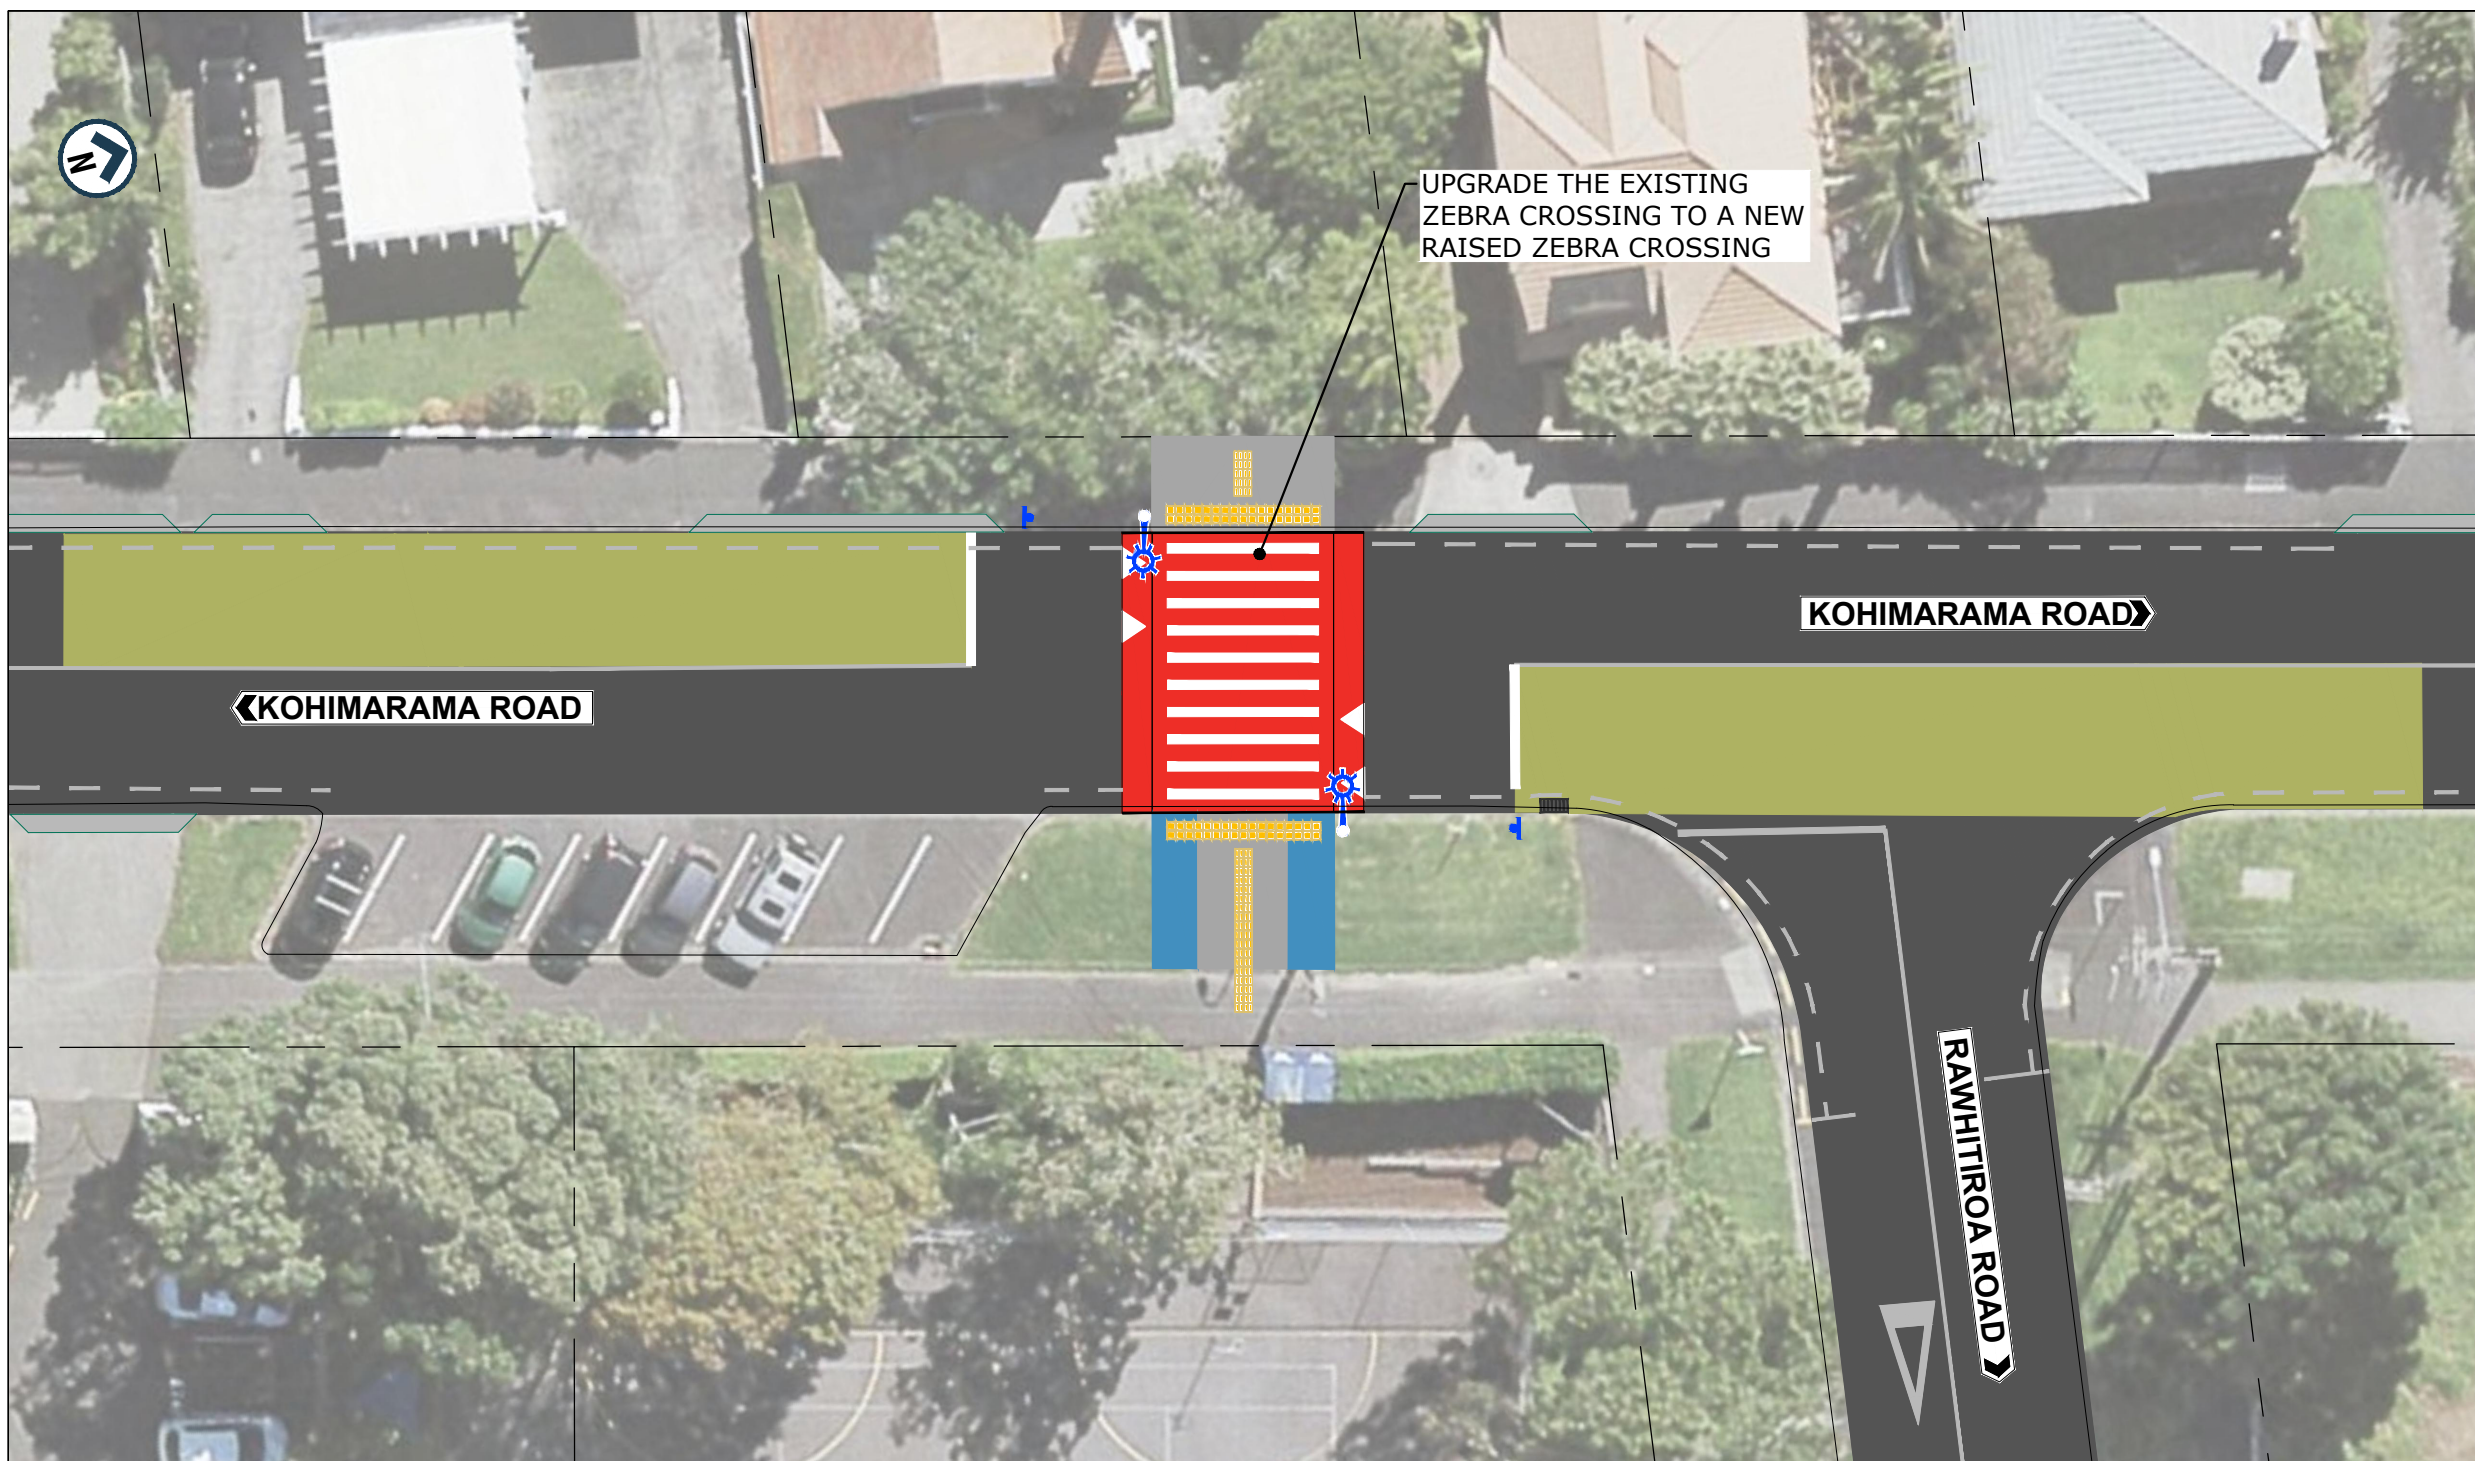


ORIGINAL SIZE A1

200mm DO NOT SCALE - IF IN DOUBT, ASK

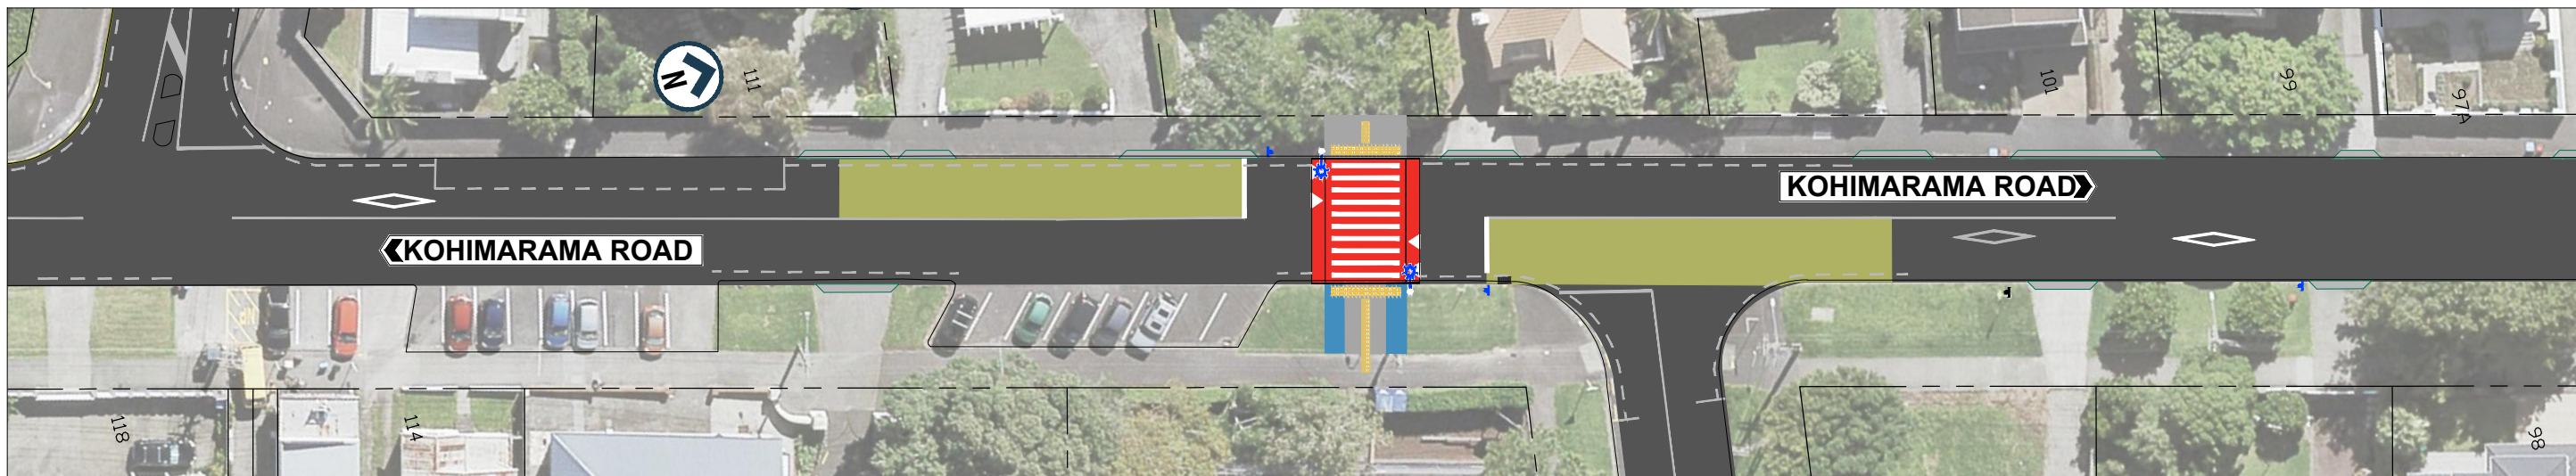

LEGEND

- NEW WHITE ROADMARKING
- EXISTING ROADMARKING
- NEW KERBLINE
- EXISTING KERBLINE
- NEW BROKEN YELLOW LINES "NSAAT"
- NEW / RELOCATED SIGN / BELISHA BEACON
- EXISTING SIGN
- NEW FOOTPATH
- EXISTING FOOTPATH
- ANTI-SKID
- NEW SPEED TABLE
- NEW PRAM CROSSING
- NEW TACTILE PAVERS
- NEW DIRECTIONAL TACTILE PAVERS
- VEHICLE CROSSING
- STREET LIGHT



AUCKLAND TRANSPORT
 MASS ACTION PEDESTRIAN
 IMPROVEMENTS
 107 KOHIMARAMA ROAD, KOHIMARAMA

| | | | |
|----------------------------|-----|----|---------------|
| FOR CONSULTATION | | | |
| Date Stamp: 25/10/2018 | | | |
| A1 | NTS | A3 | NTS |
| Drawing No. 144272-CS1-401 | | | Rev. A |