



200mm DO NOT SCALE - IF IN DOUBT, ASK
 150
 100
 90
 80
 70
 60
 50
 40
 30
 20
 10
 0
 ORIGINAL SIZE A1

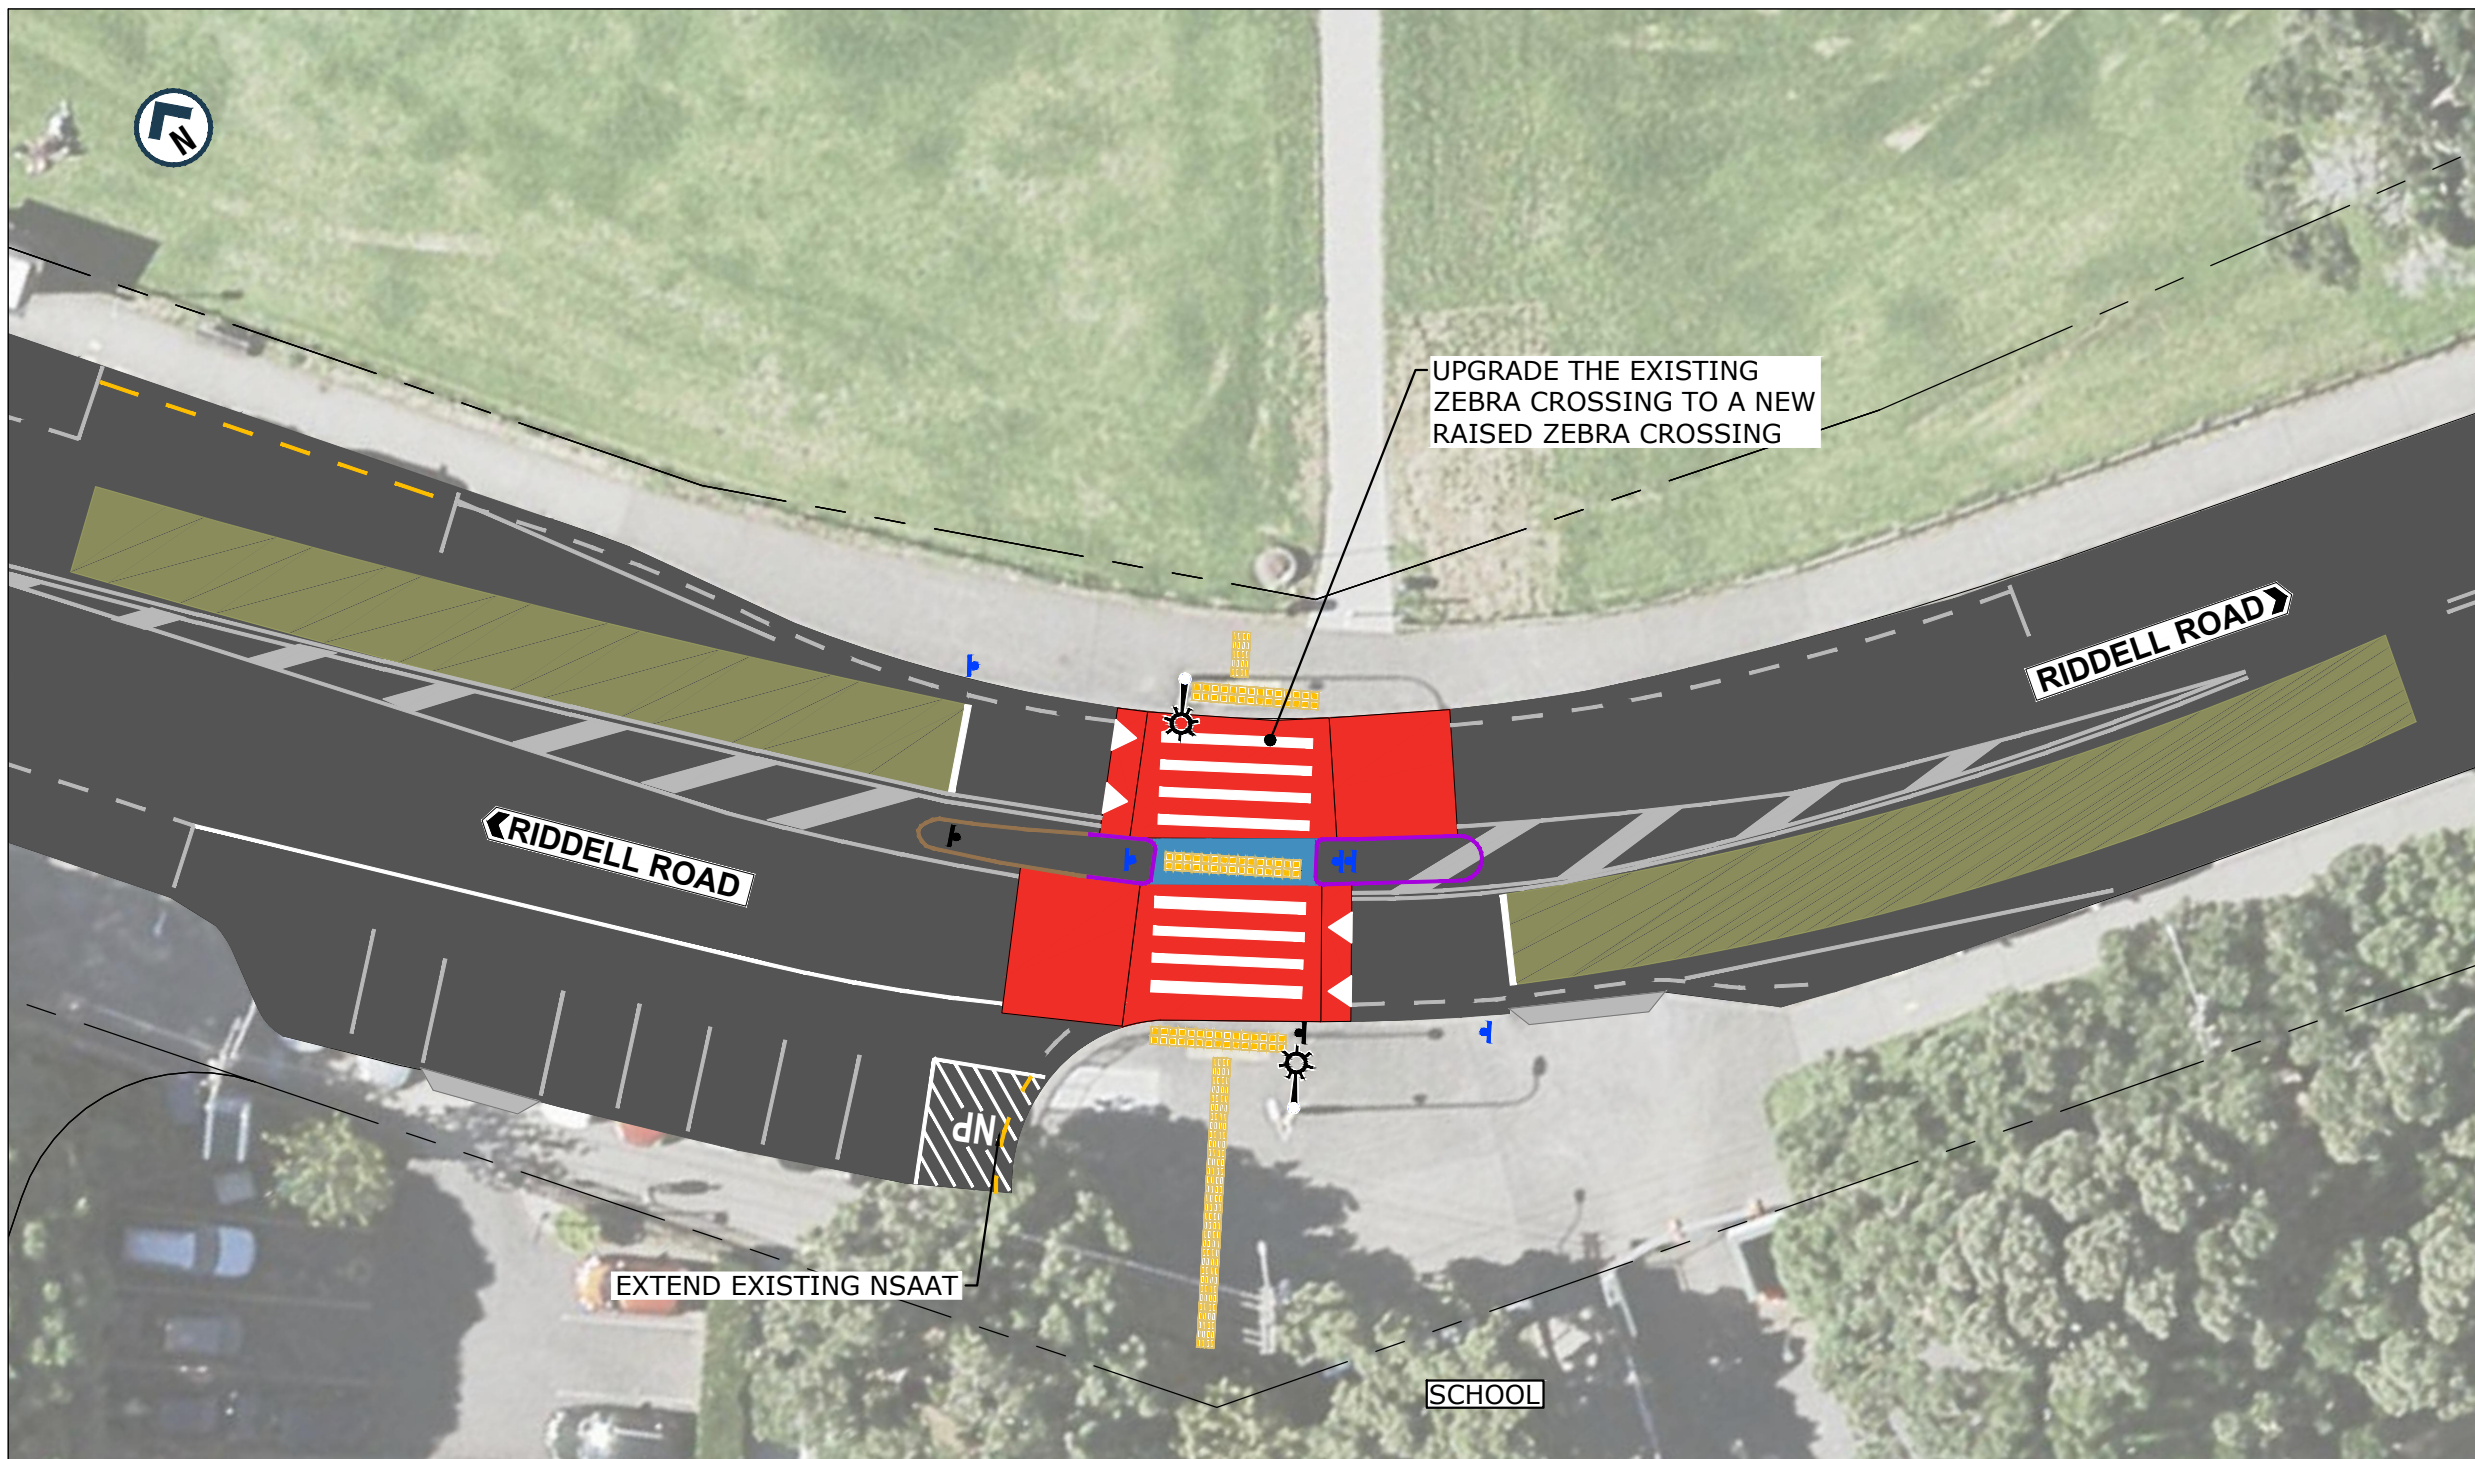

LEGEND

- NEW WHITE ROADMARKING
- EXISTING ROADMARKING
- NEW KERBLINE
- EXISTING KERBLINE
- NEW BROKEN YELLOW LINES "NSAAT"
- NEW / RELOCATED SIGN / BELISHA BEACON
- EXISTING SIGN
- NEW FOOTPATH
- ANTI-SKID
- RED ROAD SURFACE WITH SLOW LETTERING
- NEW TRAFFIC ISLAND / SIDE ISLAND
- EXISTING TRAFFIC ISLAND / SIDE ISLAND
- NEW SPEED TABLE
- NEW TACTILE PAVERS
- NEW DIRECTIONAL TACTILE PAVERS
- STREET LIGHT

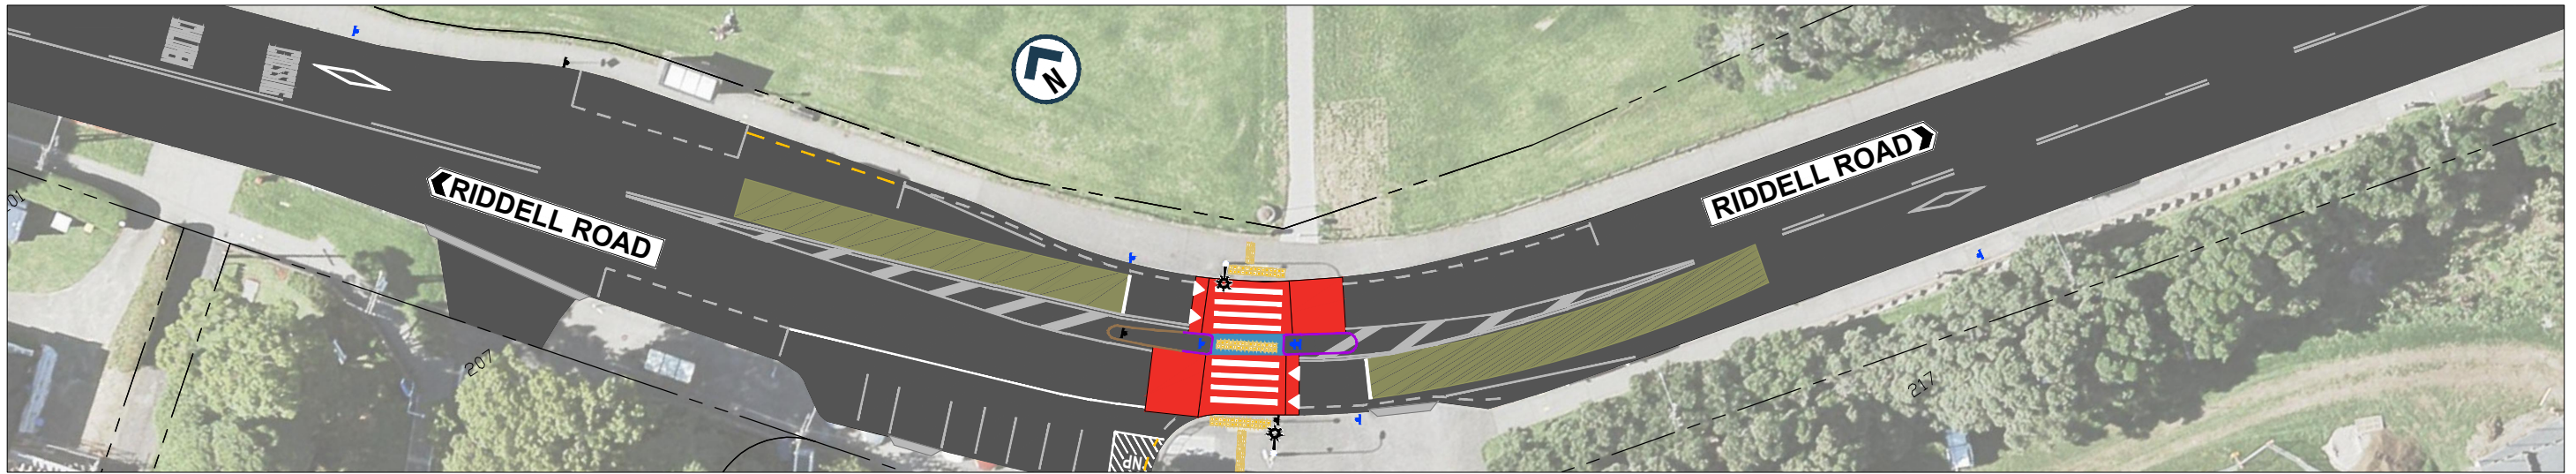

AUCKLAND TRANSPORT
 MASS ACTION PEDESTRIAN
 IMPROVEMENTS
 217 RIDDELL ROAD, GLENDOWIE

FOR CONSULTATION

Date Stamp 25/10/2018

A1	NTS	A3	NTS
----	-----	----	-----

Drawing No. 144272-CS1-501

Rev. A