



ORIGINAL SIZE A1

200mm  
DO NOT SCALE - IF IN DOUBT, ASK



LEGEND	
	EXISTING KERBLINE/ROAD MARKING
	NEW/REINSTATE WHITE ROADMARKING
	NEW/REINSTATE NO STOPPING LINE/ BUS STOP MARKING
	NEW KERB AND CHANNEL
	NEW HIGH FRICTION SURFACING
	NEW/REINSTATED CONCRETE FOOTPATH
	NEW GRASS BERM
	NEW TRAFFIC ISLAND
	NEW / RELOCATED SIGN
	NEW STREET LIGHT

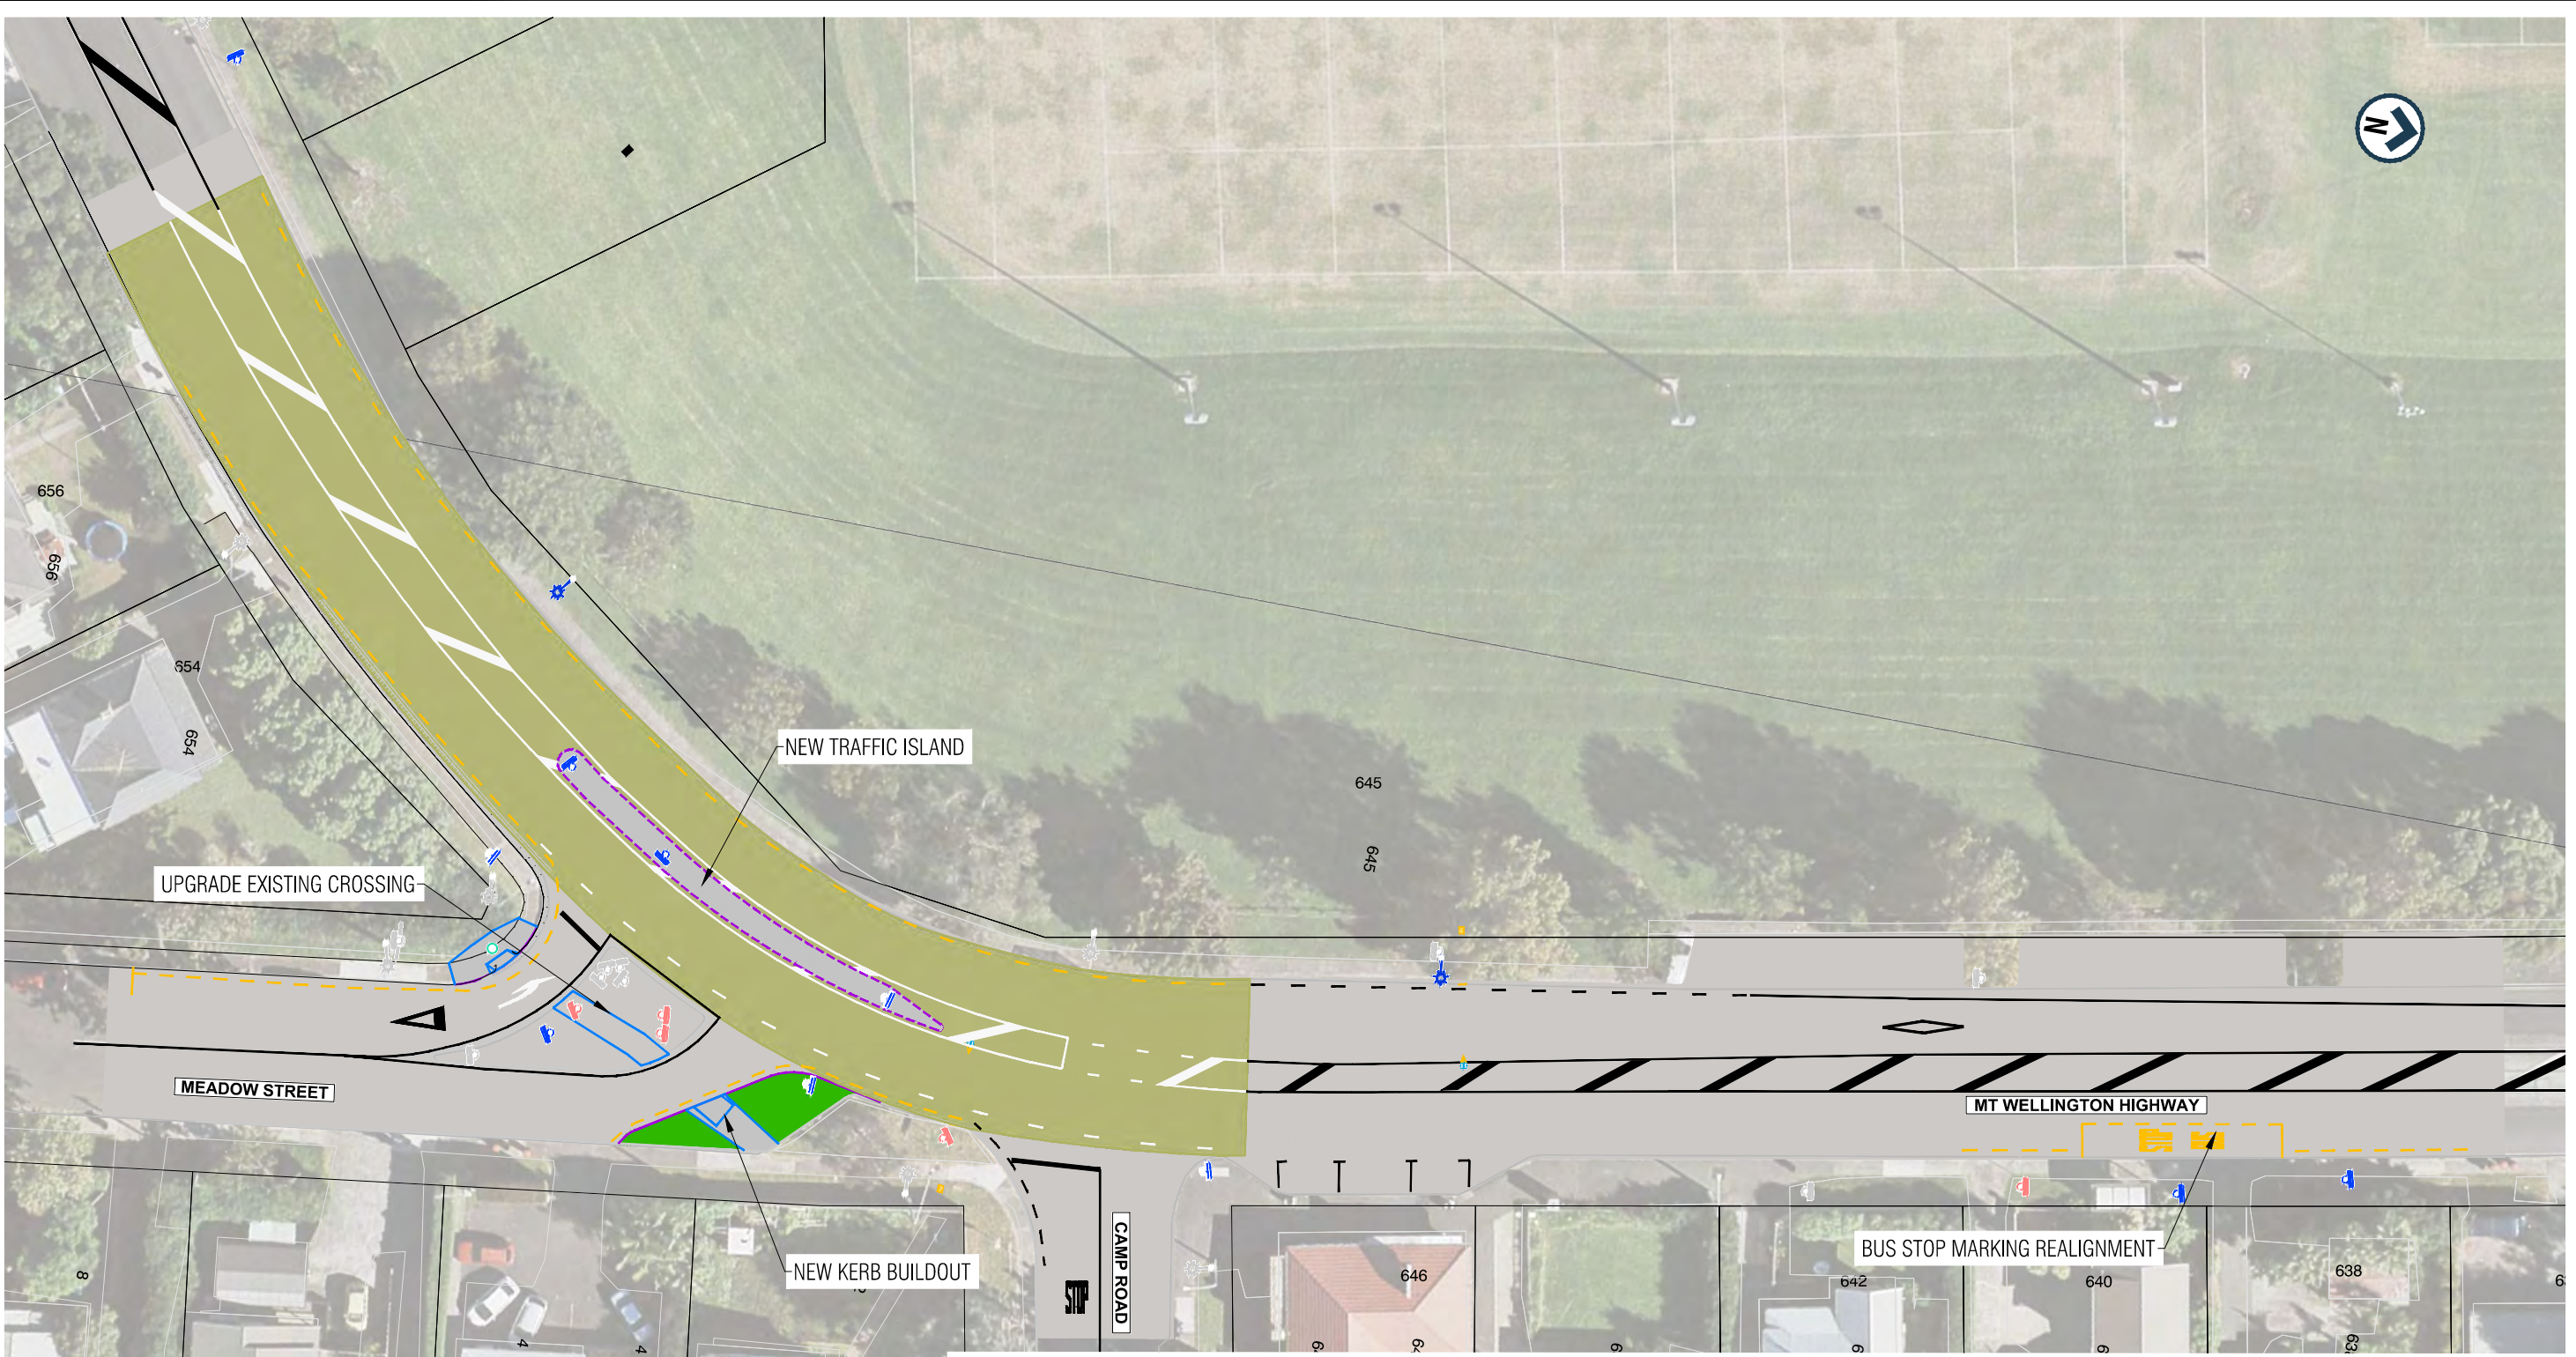

AUCKLAND TRANSPORT  
BEND TREATMENT - PACKAGE 3  
SITE 3.1 - 654 MT WELLINGTON  
HIGHWAY

Status Stamp				FOR INFORMATION			
Date Stamp				2022-02-14			
A1	1:250	A3	1:500				
Drawing No.							Rev.
1-A8294.03_3.1_C030							A