



ORIGINAL SIZE A1  
200mm DO NOT SCALE - IF IN DOUBT, ASK

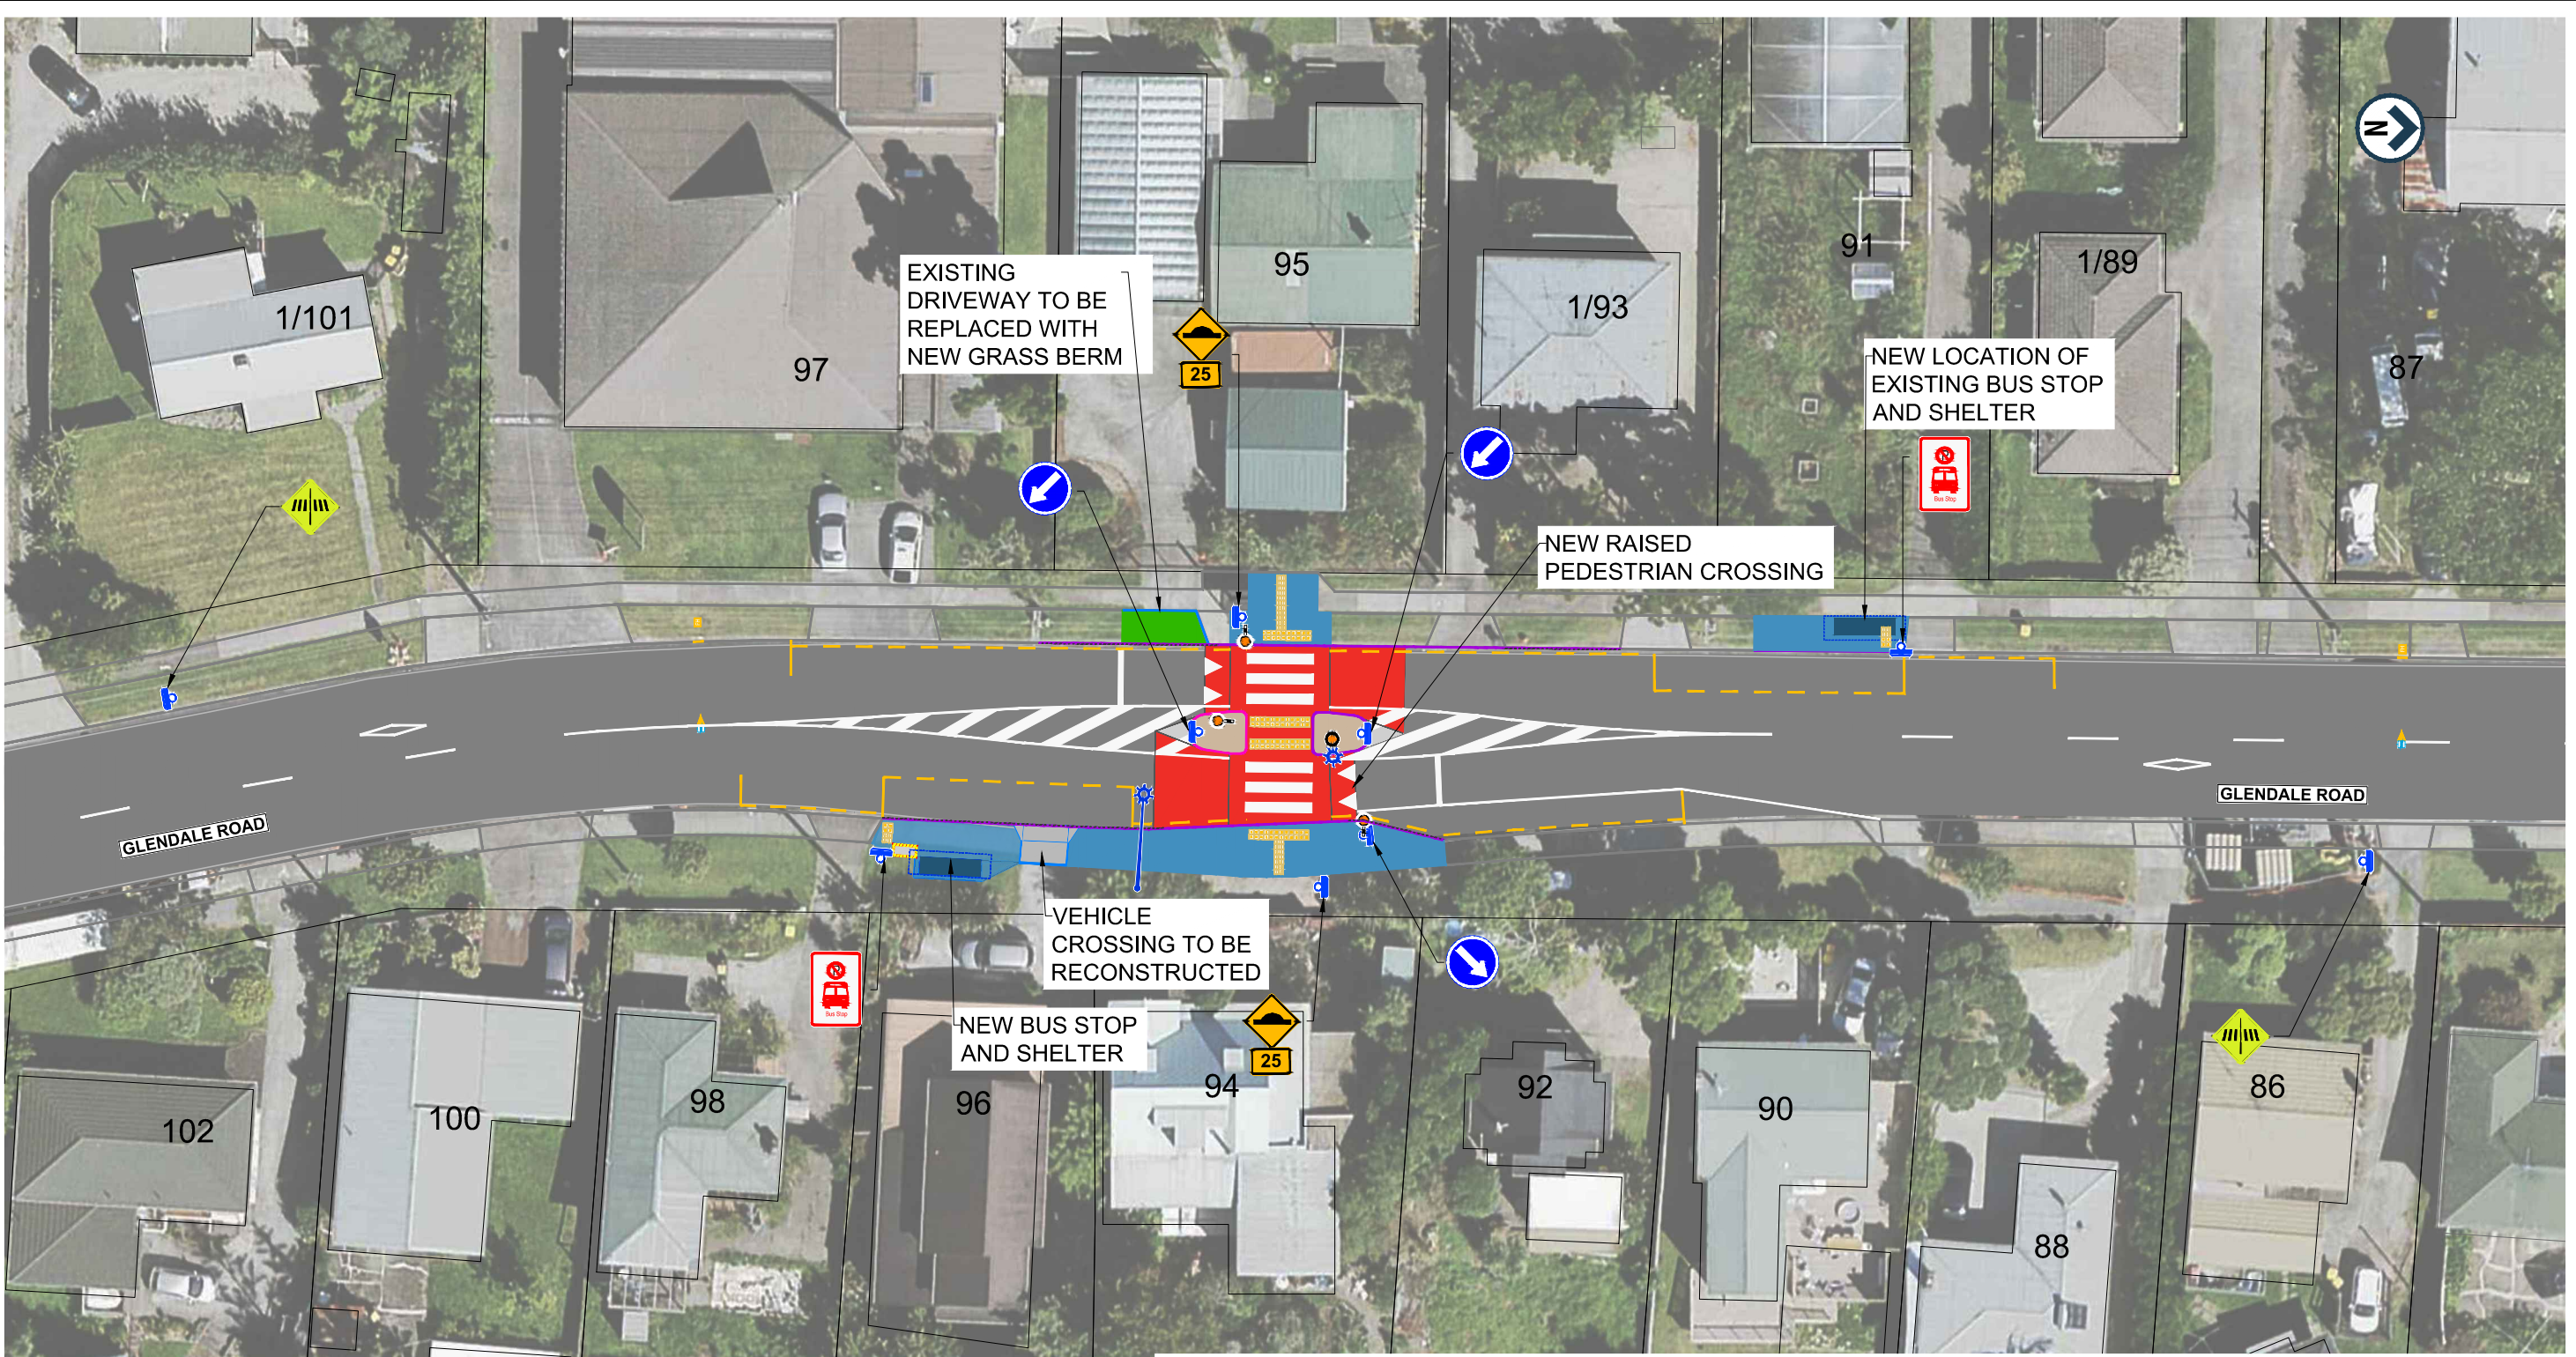

A1 1:200  
A3 1:400

**NOTES**  
1. AERIAL VIEW IS OUTDATED AND IT IS FOR ILLUSTRATIVE PURPOSES ONLY.

LEGEND			
	NEW ROAD MARKING		TRAFFIC CALMING - SPEED TABLE
	NEW ACO KERB		NEW TACTILE PAVERS
	NEW KERBLINE		NEW DIRECTIONAL PAVERS
	BROKEN YELLOW LINES 'NSAAT'/BUS STOP MARKING		EXISTING SERVICE CHAMBER
	NEW / RELOCATED SIGN		EXISTING KERBLINE
	NEW FOOTPATH / KERB EXTENSION		PROPERTY BOUNDARIES
	BUS SHELTER		NEW STREETLIGHT
	NEW TRAFFIC ISLAND		NEW BELISHA BEACON
	NEW BERM		RECONSTRUCTED VEHICLE CROSSING



**AUCKLAND TRANSPORT**  
GLENDALE ROAD, GLEN EDEN  
PEDESTRIAN CROSSING

FOR CONSULTATION			
Date Stamp: 16/02/2022			
A1 Scale: 1:200		A3 Scale: 1:400	
Drawing No. 2021-1A8225_02_G030			Rev. <b>A</b>