

200mm DO NOT SCALE - IF IN DOUBT, ASK

150

100

90

80

70

60

50

40

30



20

10

0


ORIGINAL SIZE

A1

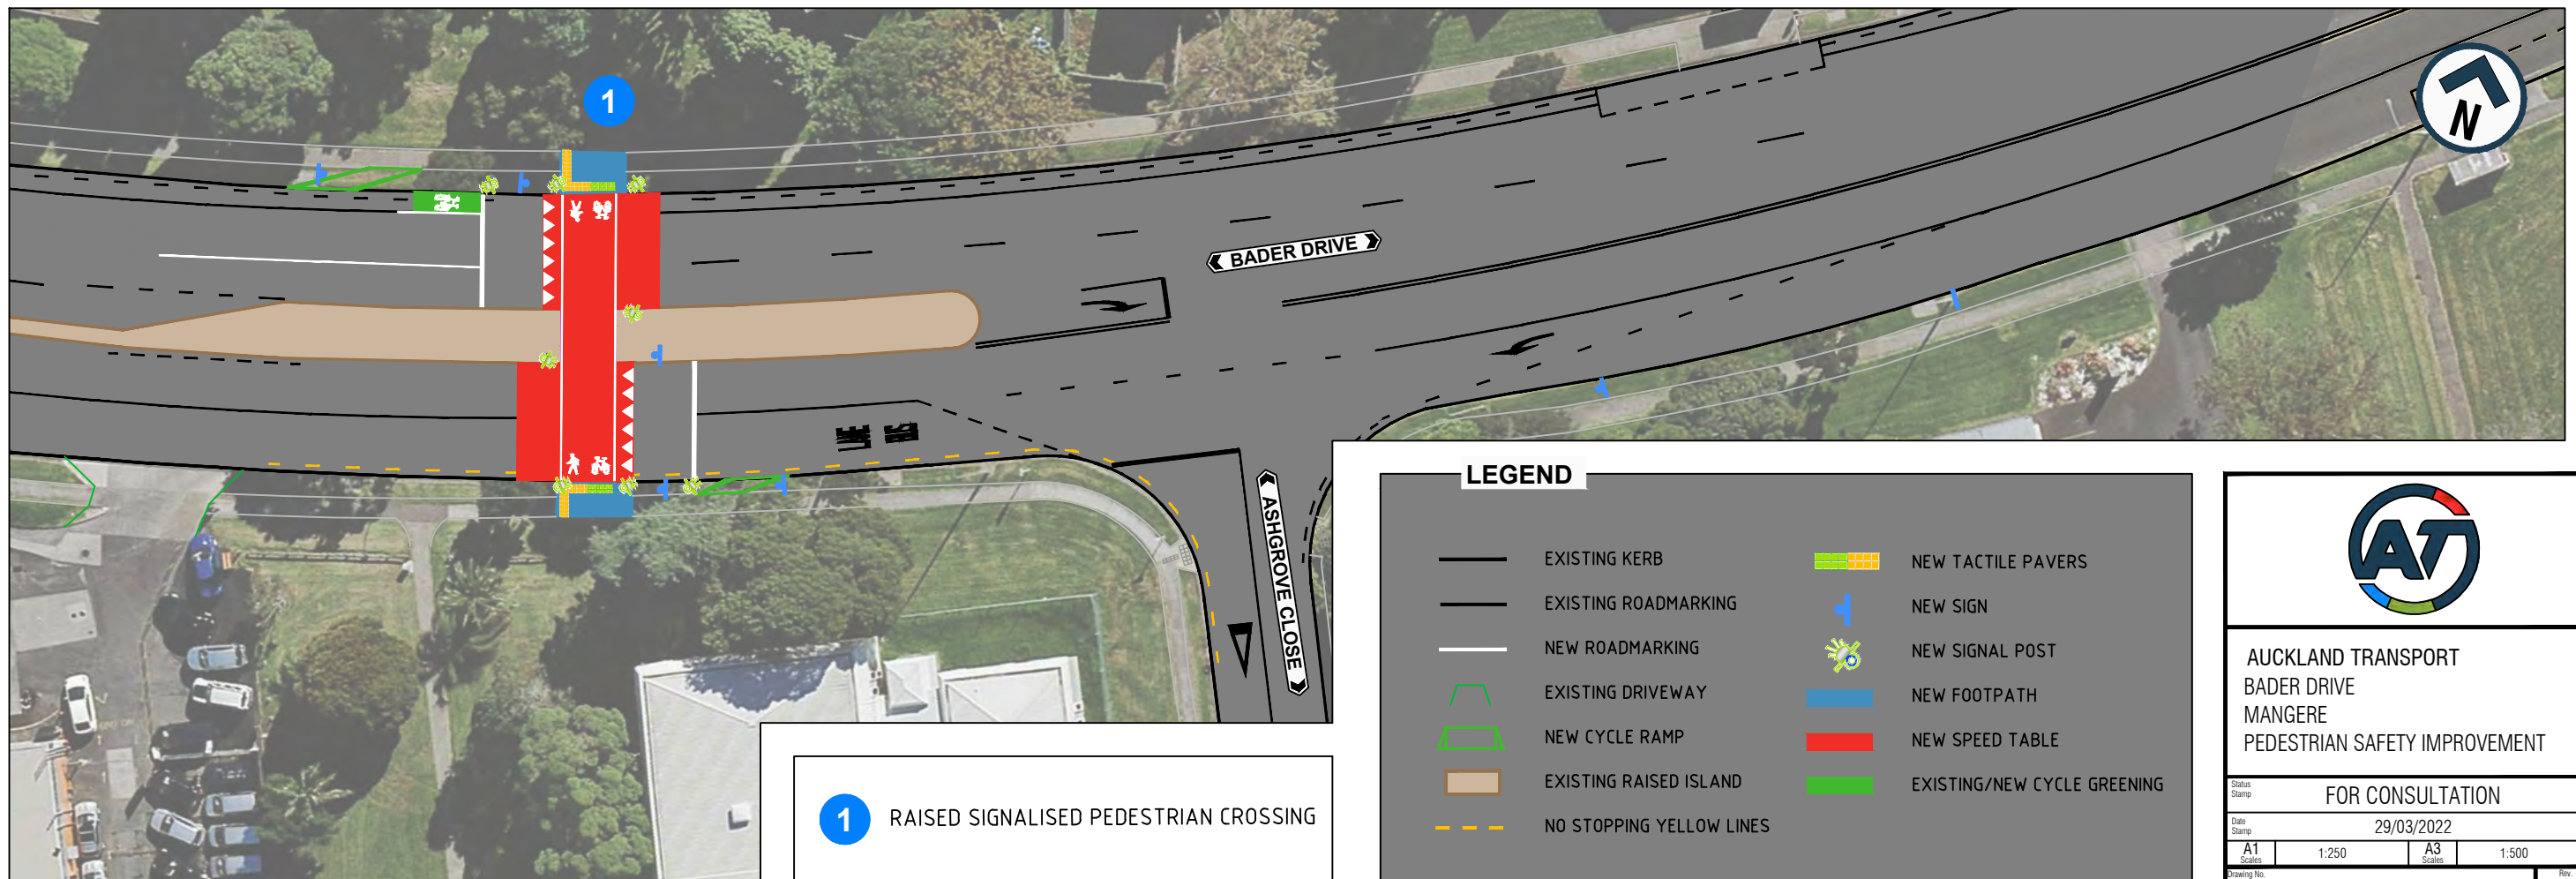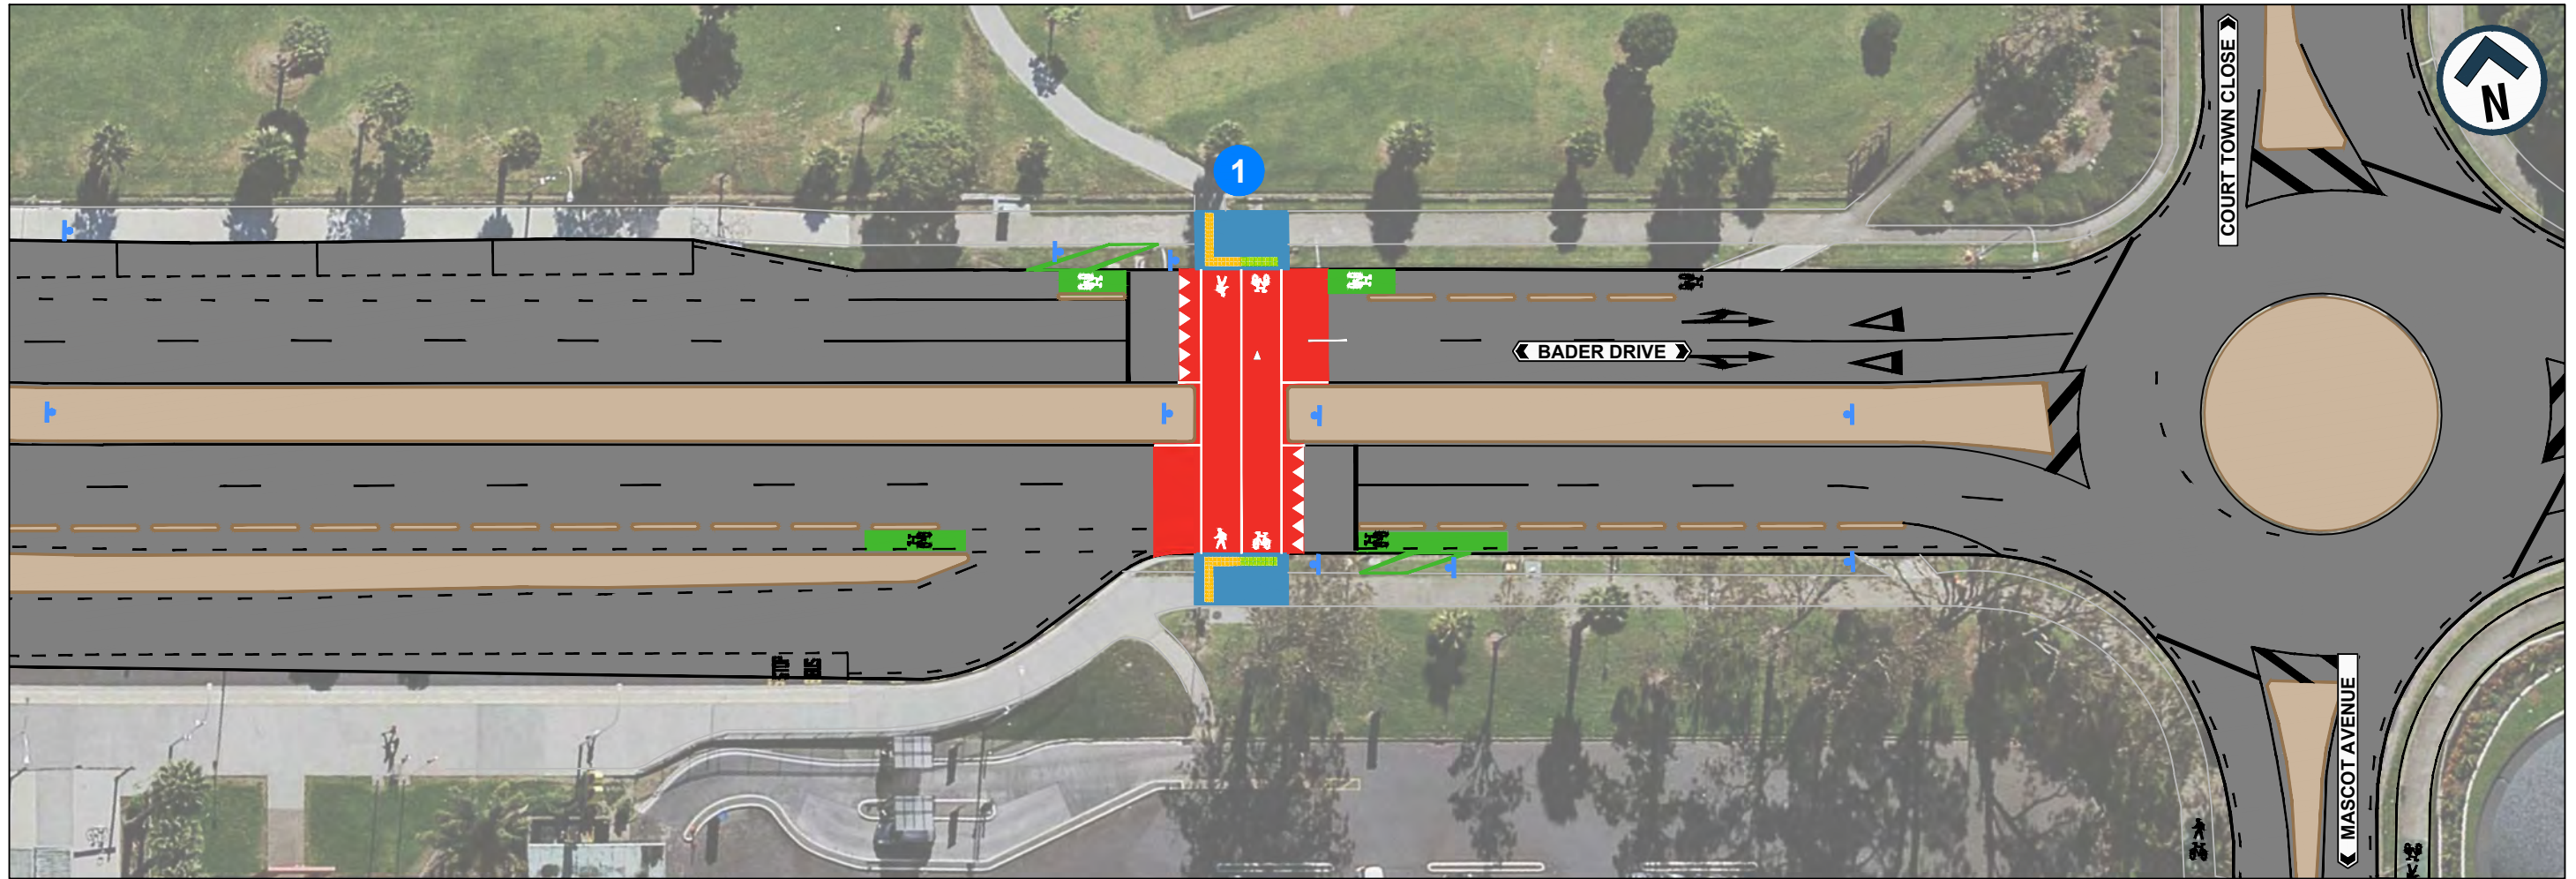

**1** RAISED SIGNALISED PEDESTRIAN CROSSING

LEGEND			
	EXISTING KERB		NEW TACTILE PAVERS
	EXISTING ROADMARKING		NEW SIGN
	NEW ROADMARKING		NEW SIGNAL POST
	EXISTING DRIVEWAY		NEW FOOTPATH
	NEW CYCLE RAMP		NEW SPEED TABLE
	EXISTING RAISED ISLAND		EXISTING/NEW CYCLE GREENING
	NO STOPPING YELLOW LINES		



**AUCKLAND TRANSPORT**  
**BADER DRIVE**  
**MANGERE**  
**PEDESTRIAN SAFETY IMPROVEMENT**

FOR CONSULTATION	
Date Stamp: 29/03/2022	
A1 Scale: 1:250	A3 Scale: 1:500
Drawing No: 001	Rev: A