

DO NOT SCALE - IF IN DOUBT, ASK

200mm

150

100

80


60

40

20


0

ORIGINAL SIZE A1

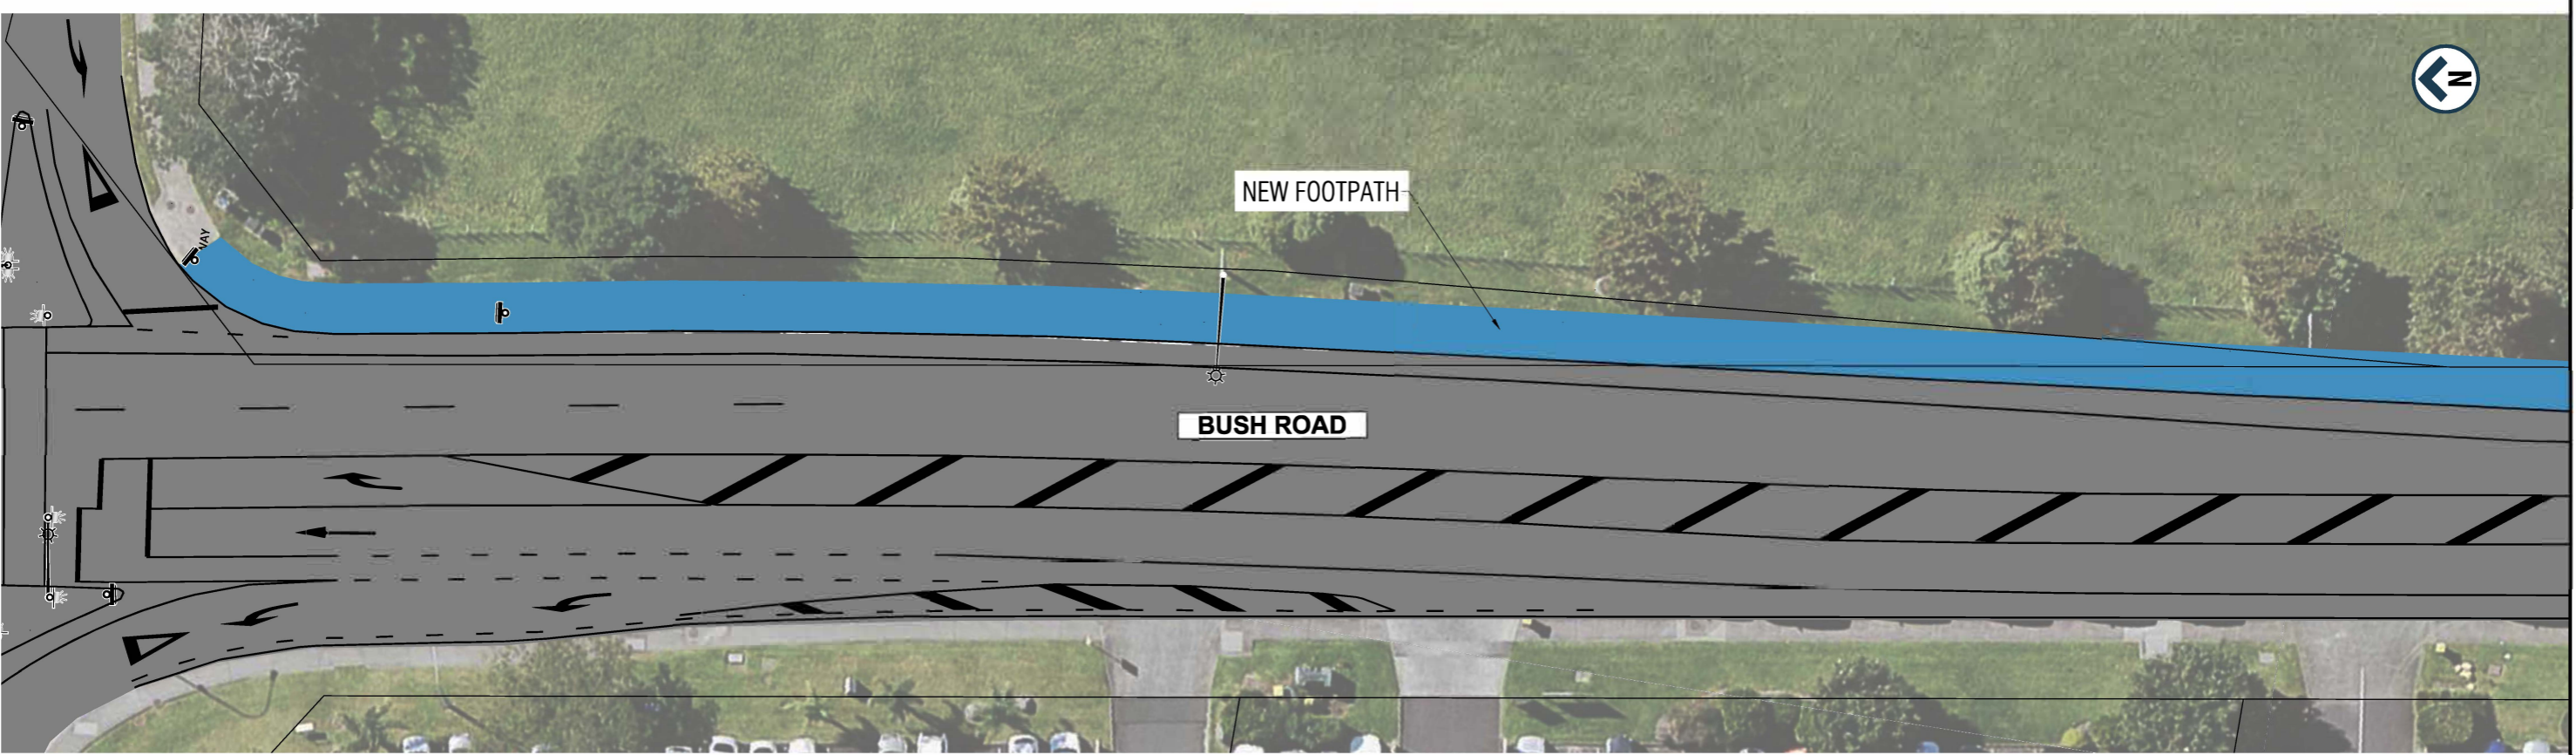

NEW FOOTPATH

BUSH ROAD

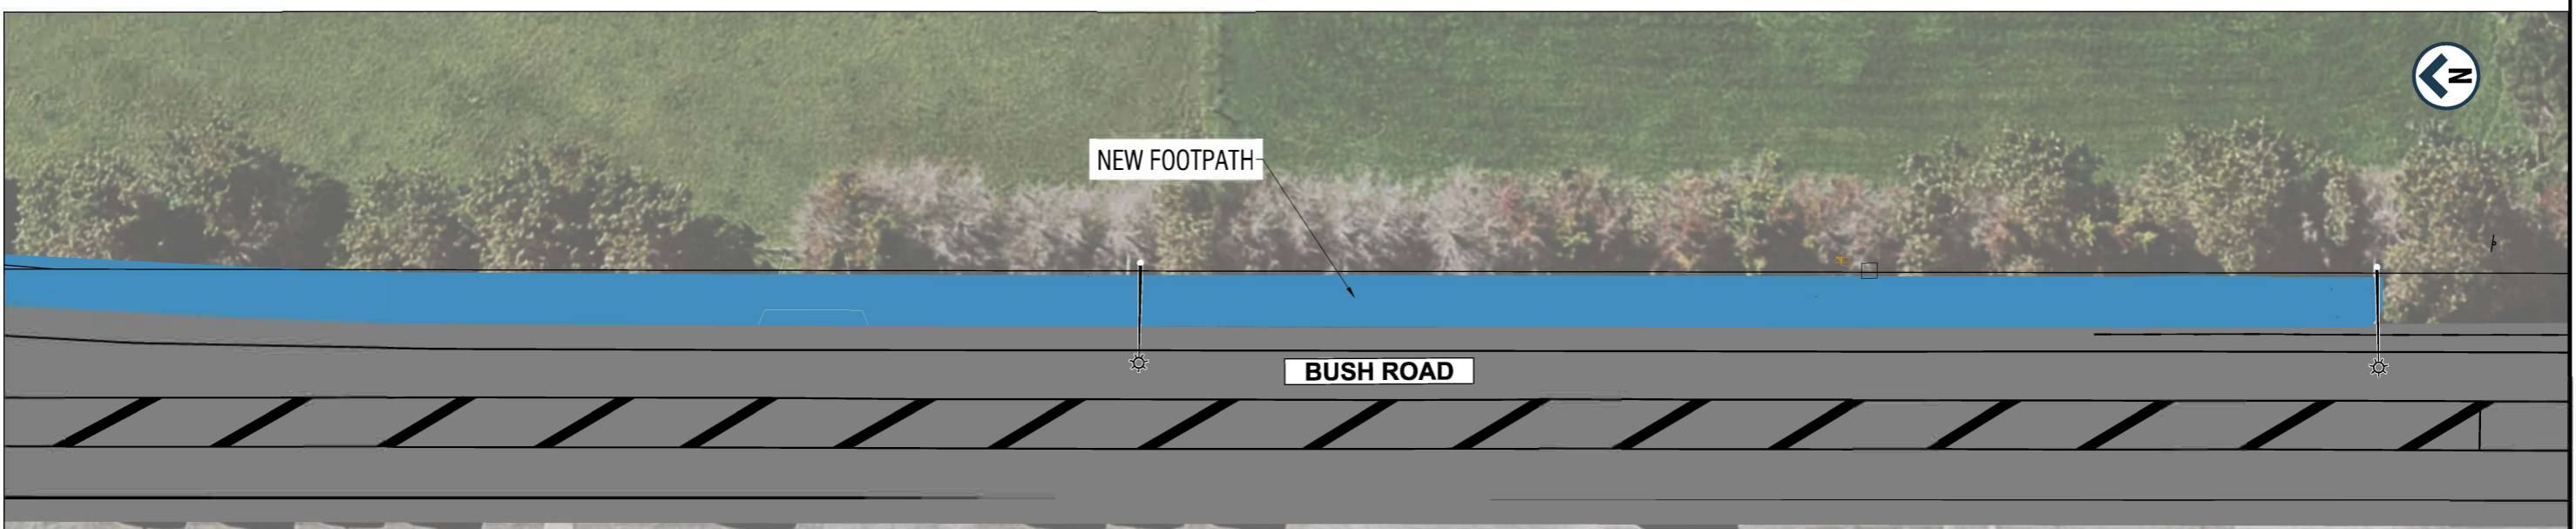

NEW FOOTPATH

BUSH ROAD



112

118

124



AUCKLAND TRANSPORT  
BUSH ROAD FOOTPATH  
CONSTRUCTION

FOR INFORMATION

Date Stamp 04/10/2022

A1 Scale	N.T.S	A3 Scale	N.T.S
-------------	-------	-------------	-------

Drawing No.	NZ153_G30	Rev.	A
-------------	-----------	------	---

**LEGEND**

- PROPERTY BOUNDARY
- EXISTING SIGN
- EXISTING KERBLINE / ROADMARKING
- EXISTING / REMARKED NO STOPPING LINE
- EXISTING STREET LIGHT
- NEW FOOTPATH