



LEGEND:

- EXISTING KERB
- NEW KERB
- EXISTING ROADMARKING
- NEW ROADMARKING
- DRIVEWAY
- NEW TRAFFIC CALMING DEVICE
- NEW RED COLOURED SURFACING
- EXISTING FOOTPATH
- NEW FOOTPATH
- REGRADE GRASS BERM
- NEW PRAM CROSSING / RAMP
- NEW TACTILE PAVERS
- NEW / EXISTING SIGN
- STREETLIGHT / POWERPOLE

CONSULTATION PLANS

No	Revision	Note: * indicates signatures on original issue of drawing or last revision of drawing	Drawn	Checked	Approved	Date
A	FIRST ISSUE		AD	SL	SC	09/22

FOR:




An Auckland Council Organisation




Drawn	AD	Designed	SL
Drafting Check	SL	Design Check	SC
Approved			
Date	30/09/2022		
Scale	1:500 @ A3 SIZE		

Client **AUCKLAND TRANSPORT**
 Project **PAPATOETOE RSM ADVANCED CONCEPT
 25 LENDENFELD DRIVE
 LAYOUT PLAN WITH CRITICAL DIMENSIONS**

Original Size **A3** Project No: **T22070** Drawing No: **206** Rev: **A**

LEGEND:

-  EXISTING KERB
-  NEW KERB
-  EXISTING ROADMARKING
-  NEW ROADMARKING
-  DRIVEWAY
-  NEW TRAFFIC CALMING DEVICE
-  NEW RED COLOURED SURFACING
-  EXISTING FOOTPATH
-  NEW FOOTPATH
-  REGRADE GRASS BERM
-  NEW PRAM CROSSING / RAMP
-  NEW TACTILE PAVERS
-  NEW / EXISTING SIGN
-  STREETLIGHT / POWERPOLE

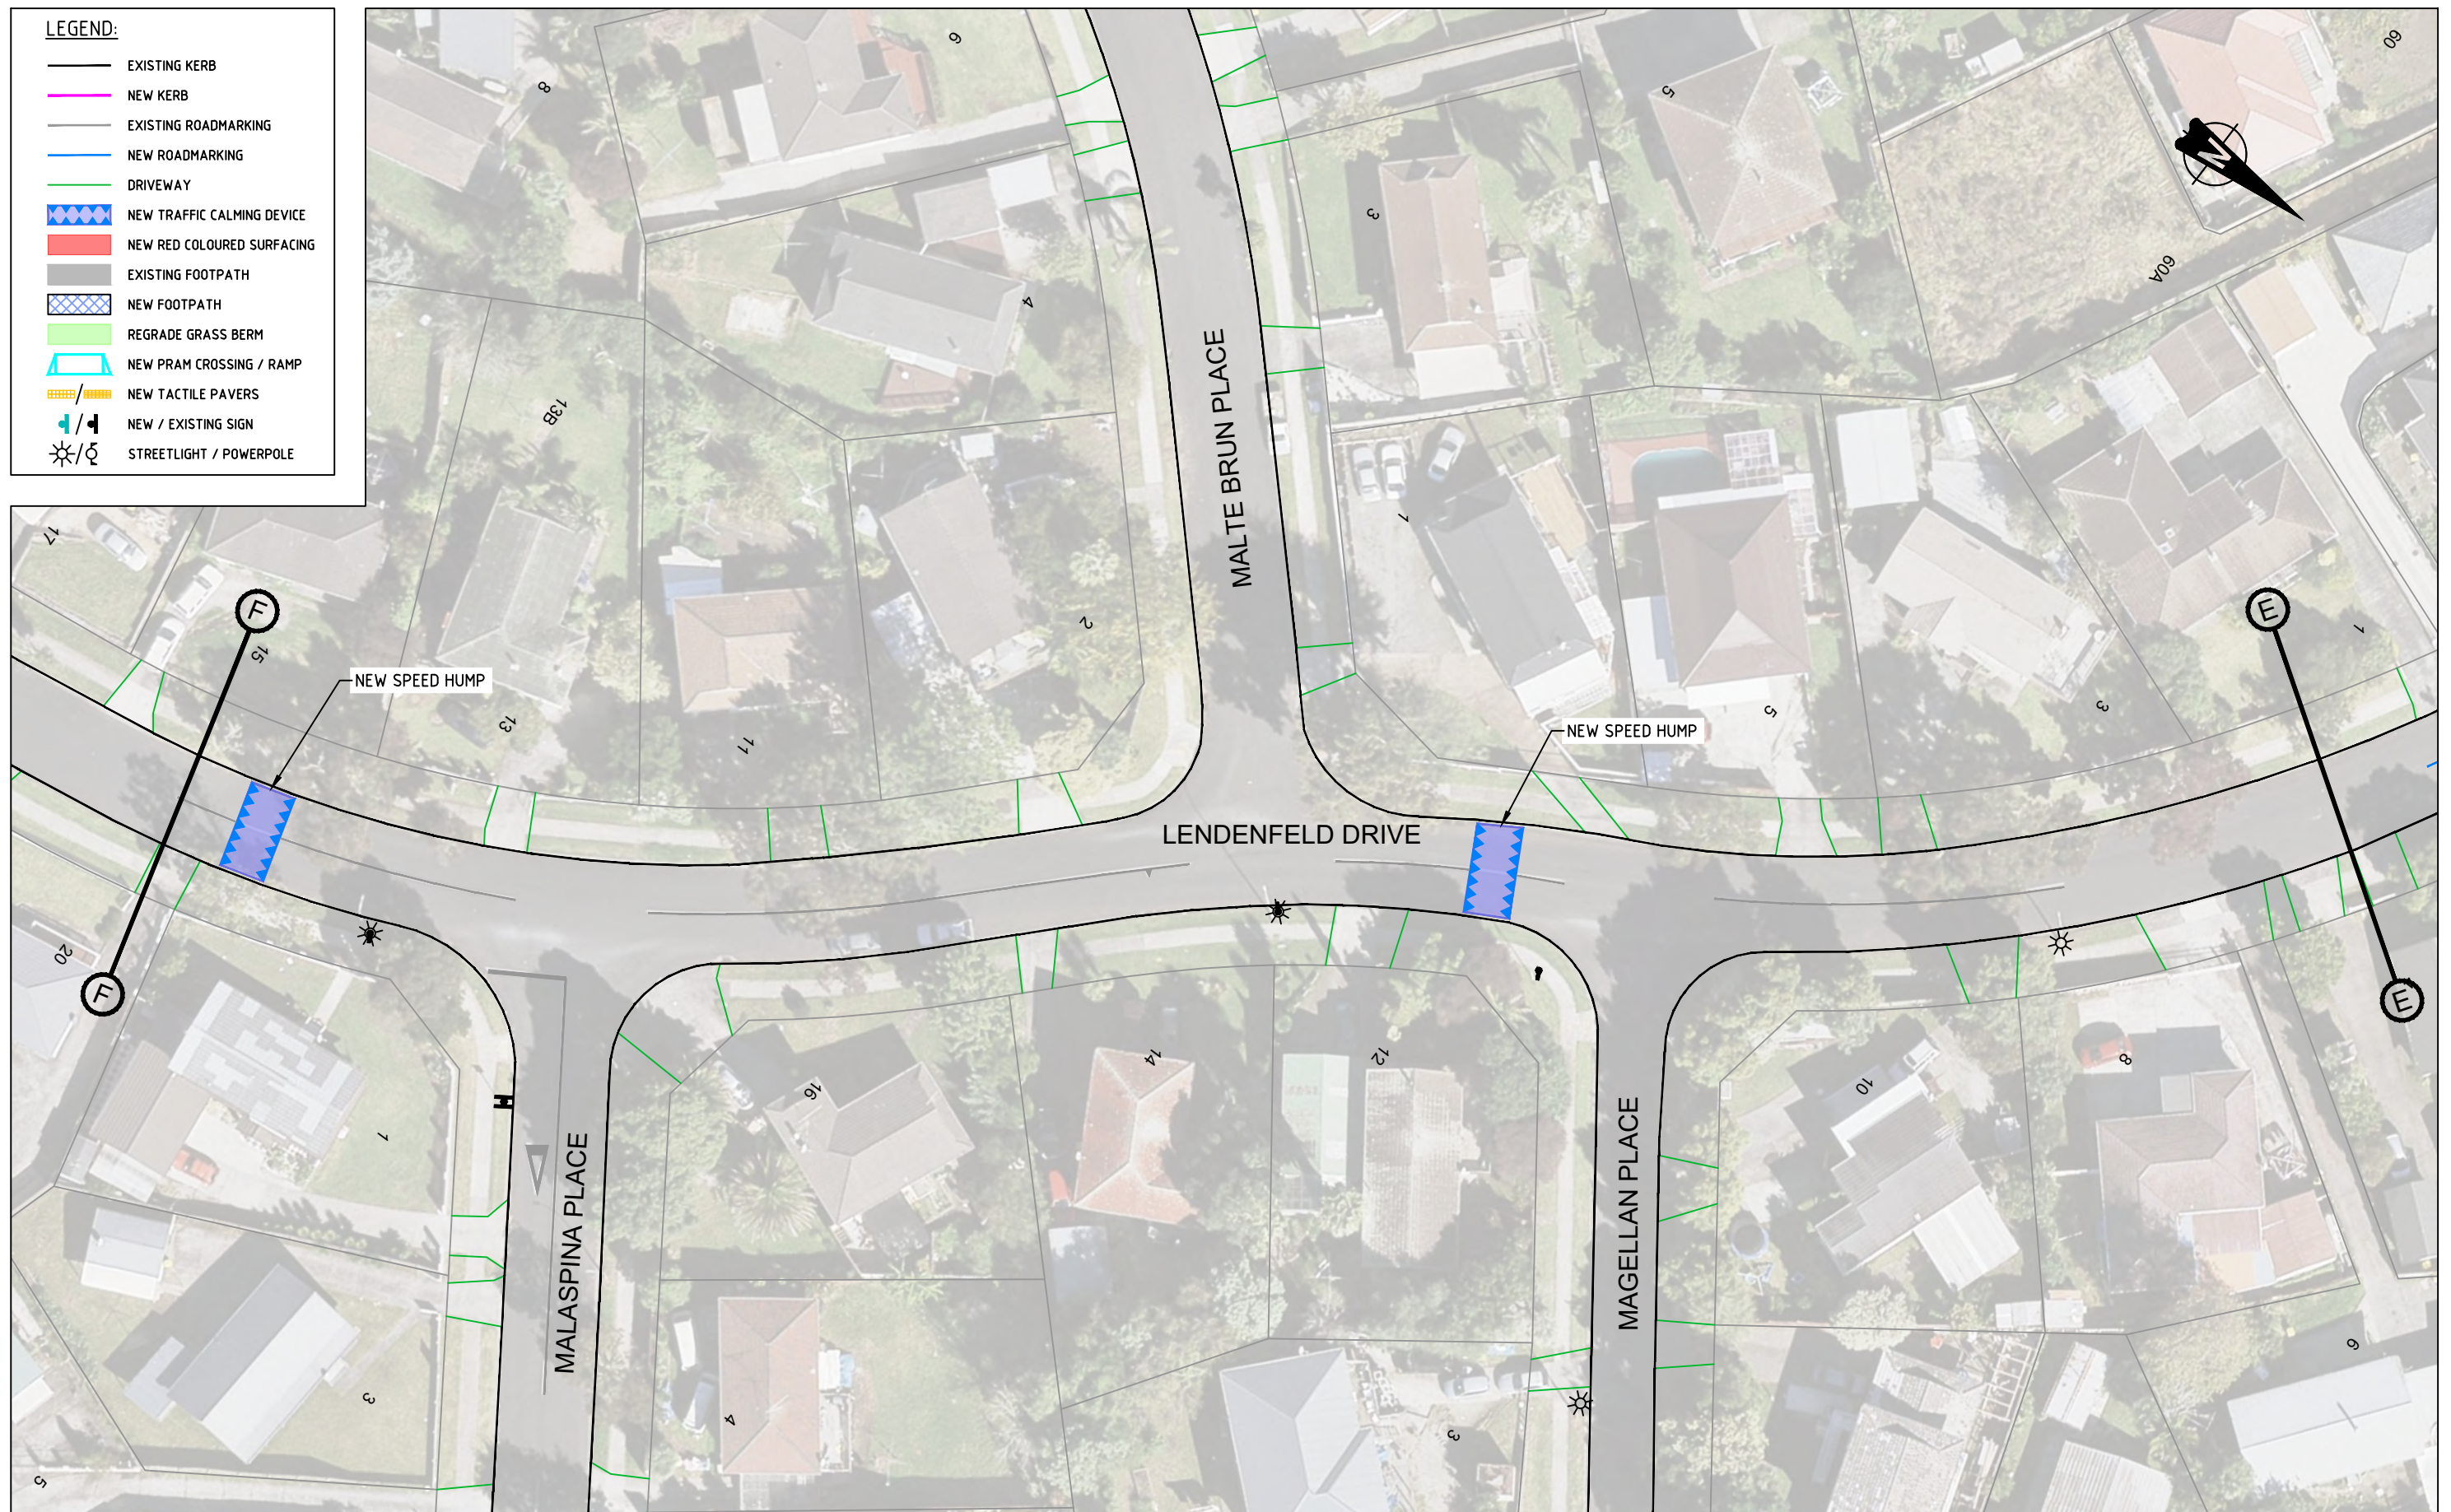

CONSULTATION PLANS

No	Revision	Note: * indicates signatures on original issue of drawing or last revision of drawing	Drawn	Checked	Approved	Date
A	FIRST ISSUE		AD	SL	SC	09/22



Drawn	AD	Designed	SL
Drafting Check	SL	Design Check	SC
Approved			
Date	30/09/2022		
Scale	1:500 @ A3 SIZE		

Client **AUCKLAND TRANSPORT**
 Project **PAPATOETOE RSM ADVANCED CONCEPT
 LENDENFELD DRIVE & MALTE BRUN PLACE
 LAYOUT PLAN WITH CRITICAL DIMENSIONS**
 Original Size **A3** Project No: **T22070** Drawing No: **207** Rev: **A**