


200mm DO NOT SCALE - IF IN DOUBT, ASK  
150  
100  
90  
80  
70  
60  
50  
40  
30  
20  
10  
0  
ORIGINAL SIZE A1



LEGEND			
	EXISTING KERB		NEW SIGN
	NEW KERB		NEW PRAM CROSSING
	NEW DRIVEWAY		NEW TACTILE PAVERS
	EXISTING ROADMARKING		NEW FOOTPATH
	NEW ROADMARKING		NEW SPEED TABLE
	NO STOPPING YELLOW LINES		NEW TRAFFIC ISLAND

**1** NEW RAISED PEDESTRIAN CROSSING

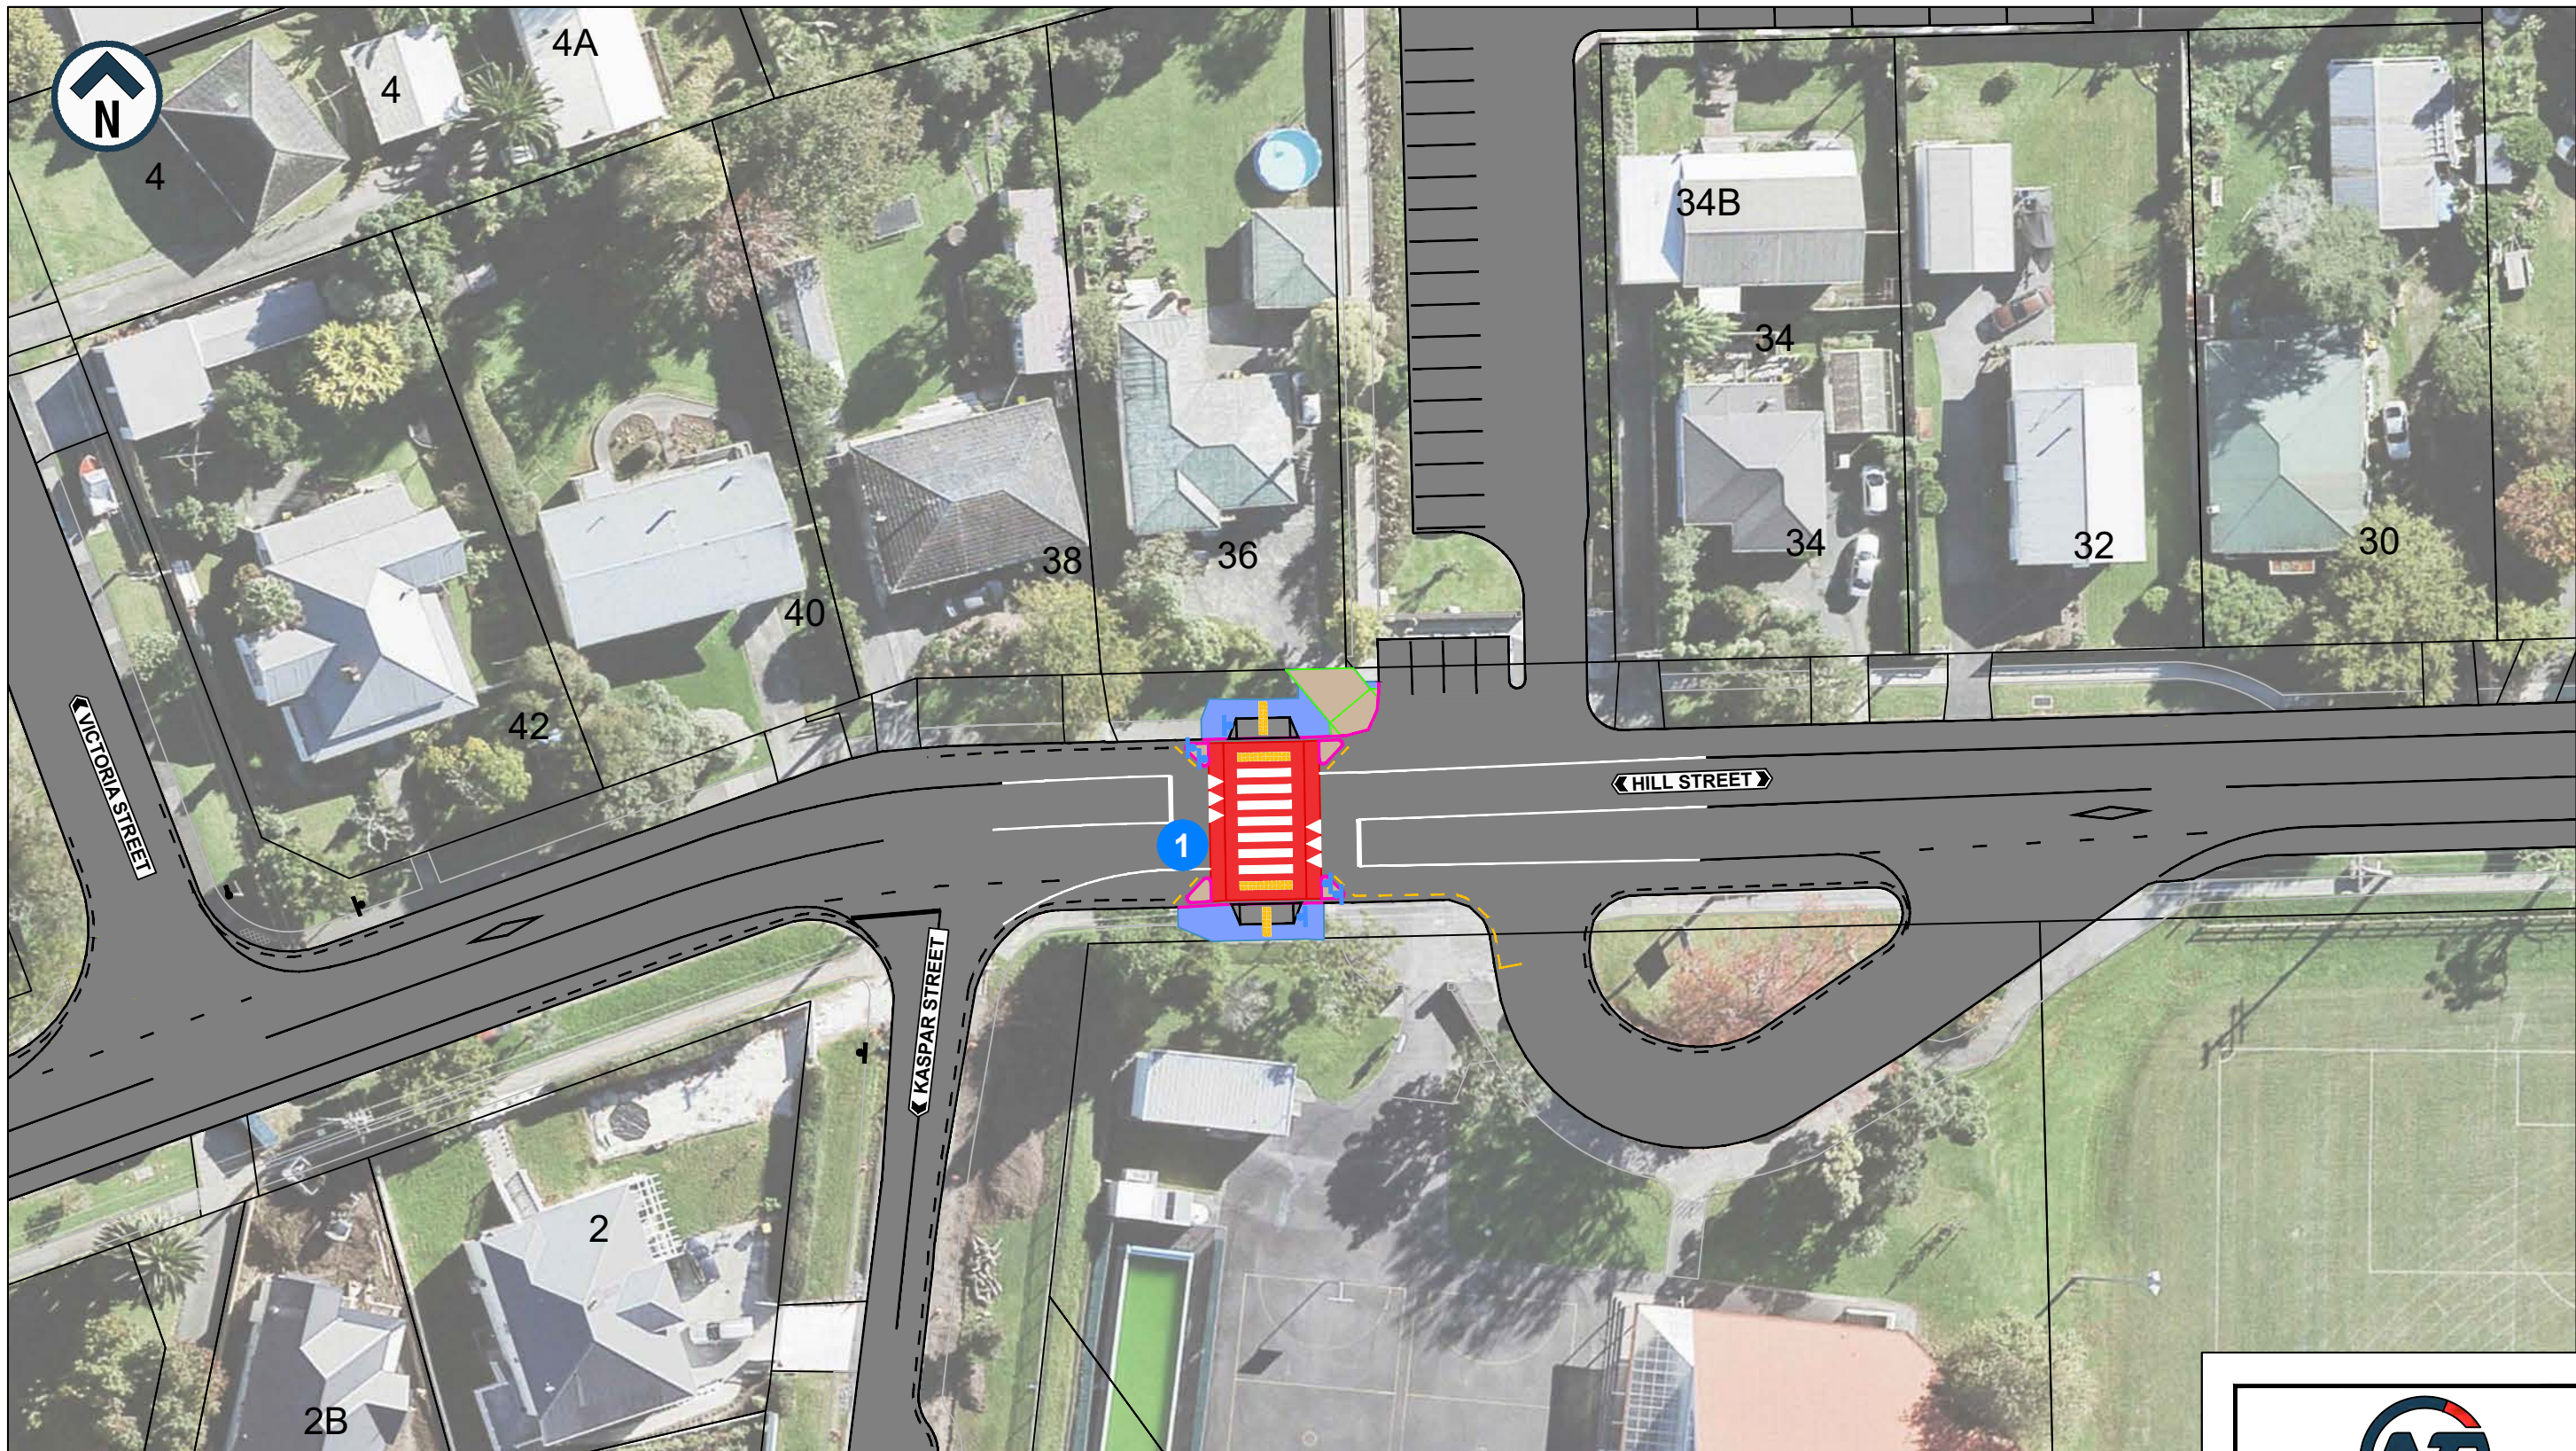

AUCKLAND TRANSPORT  
HILL STREET RAISED PEDESTRIAN  
CROSSING UPGRADE

FOR CONSULTATION

Date Stamp 21/11/2022

A1	1:250	A3	1:500
----	-------	----	-------

Page No. PAGE 1 OF 1

Rev. **A**