

ORIGINAL SIZE A1 200mm DO NOT SCALE - IF IN DOUBT, ASK



AUCKLAND TRANSPORT
CANDIA ROAD FOOTPATH
SWANSON

FOR CONSULTATION



21/04/2022

A1 1:200 A3 1:400

SHEET 0 OF 1

A

200mm DO NOT SCALE - IF IN DOUBT, ASK
150
100
90
80
70
60
50
40
30
20
10
0
ORIGINAL SIZE A1

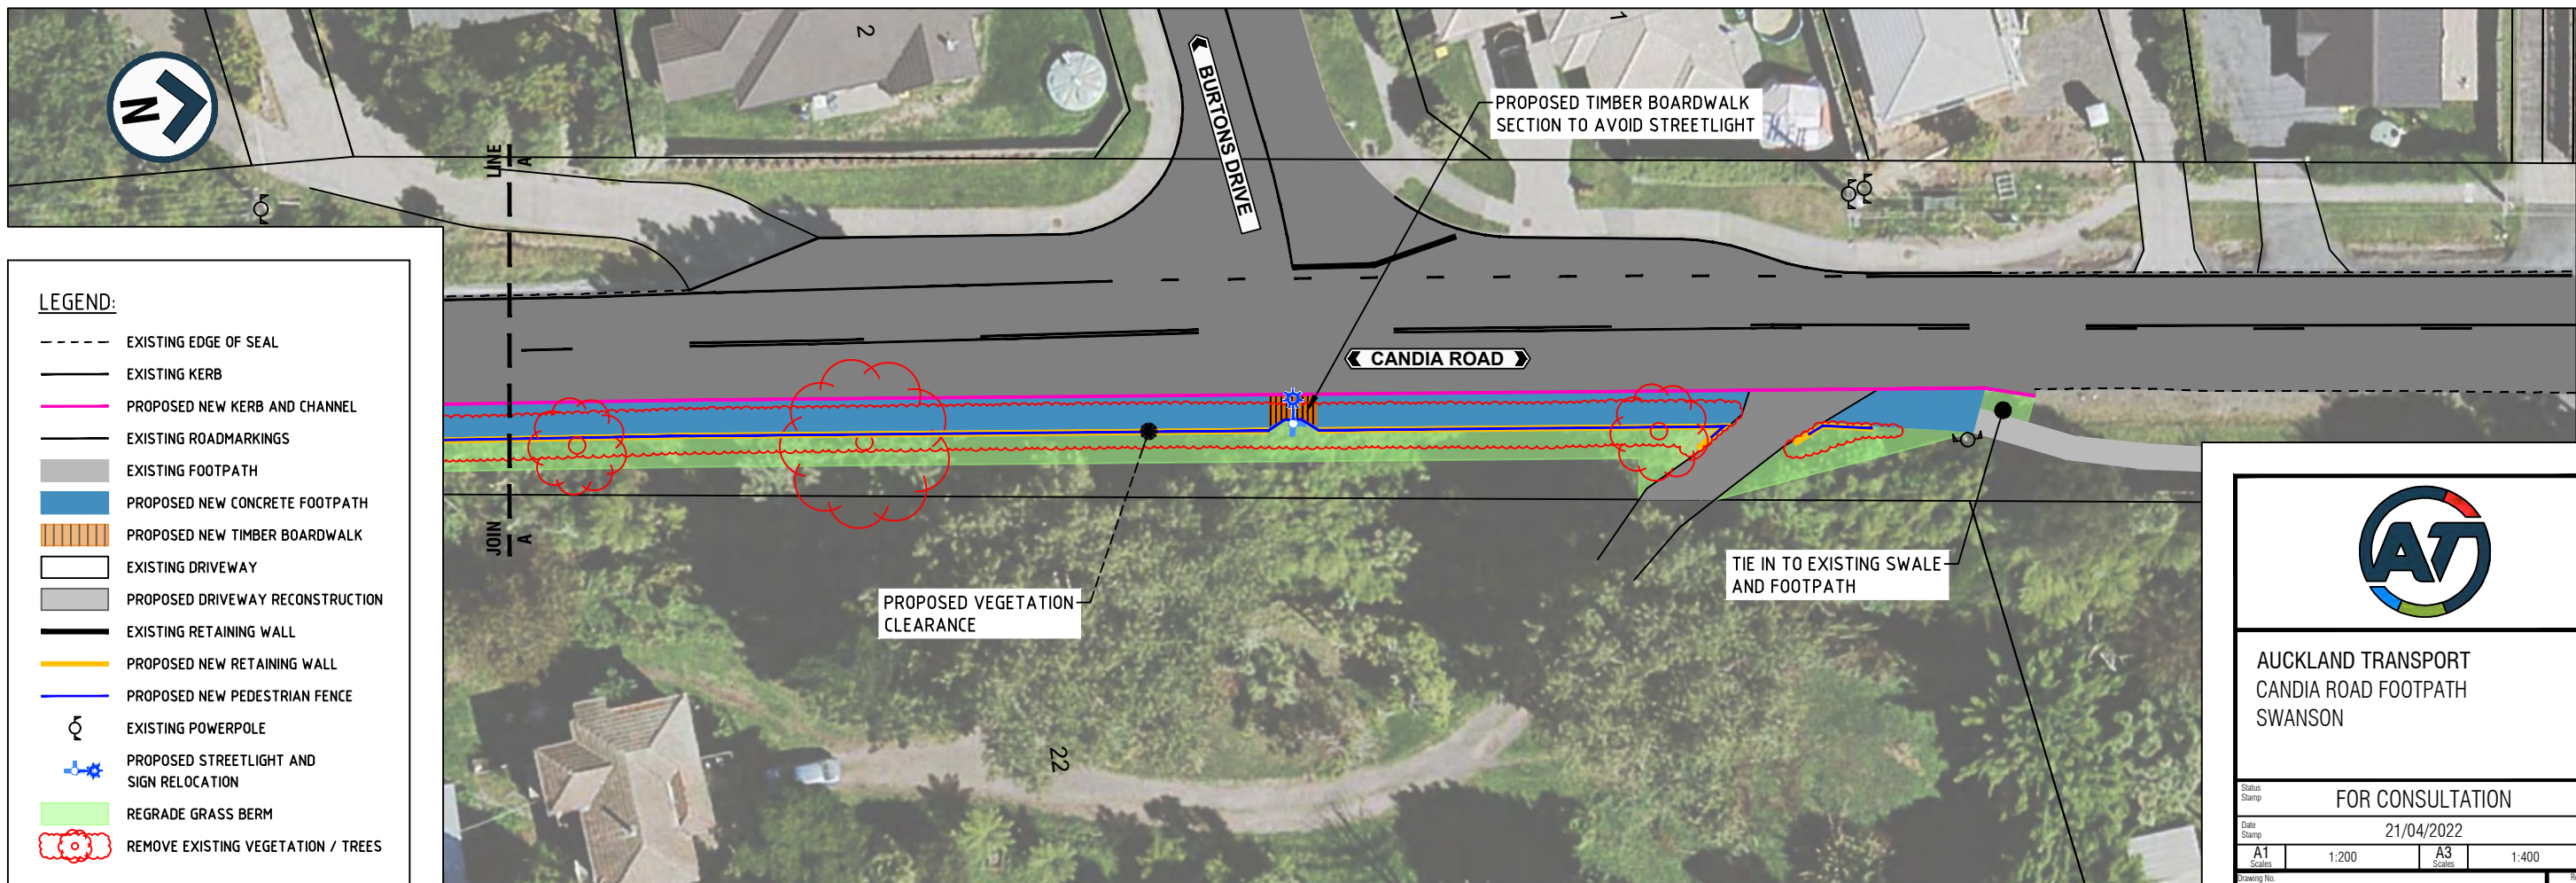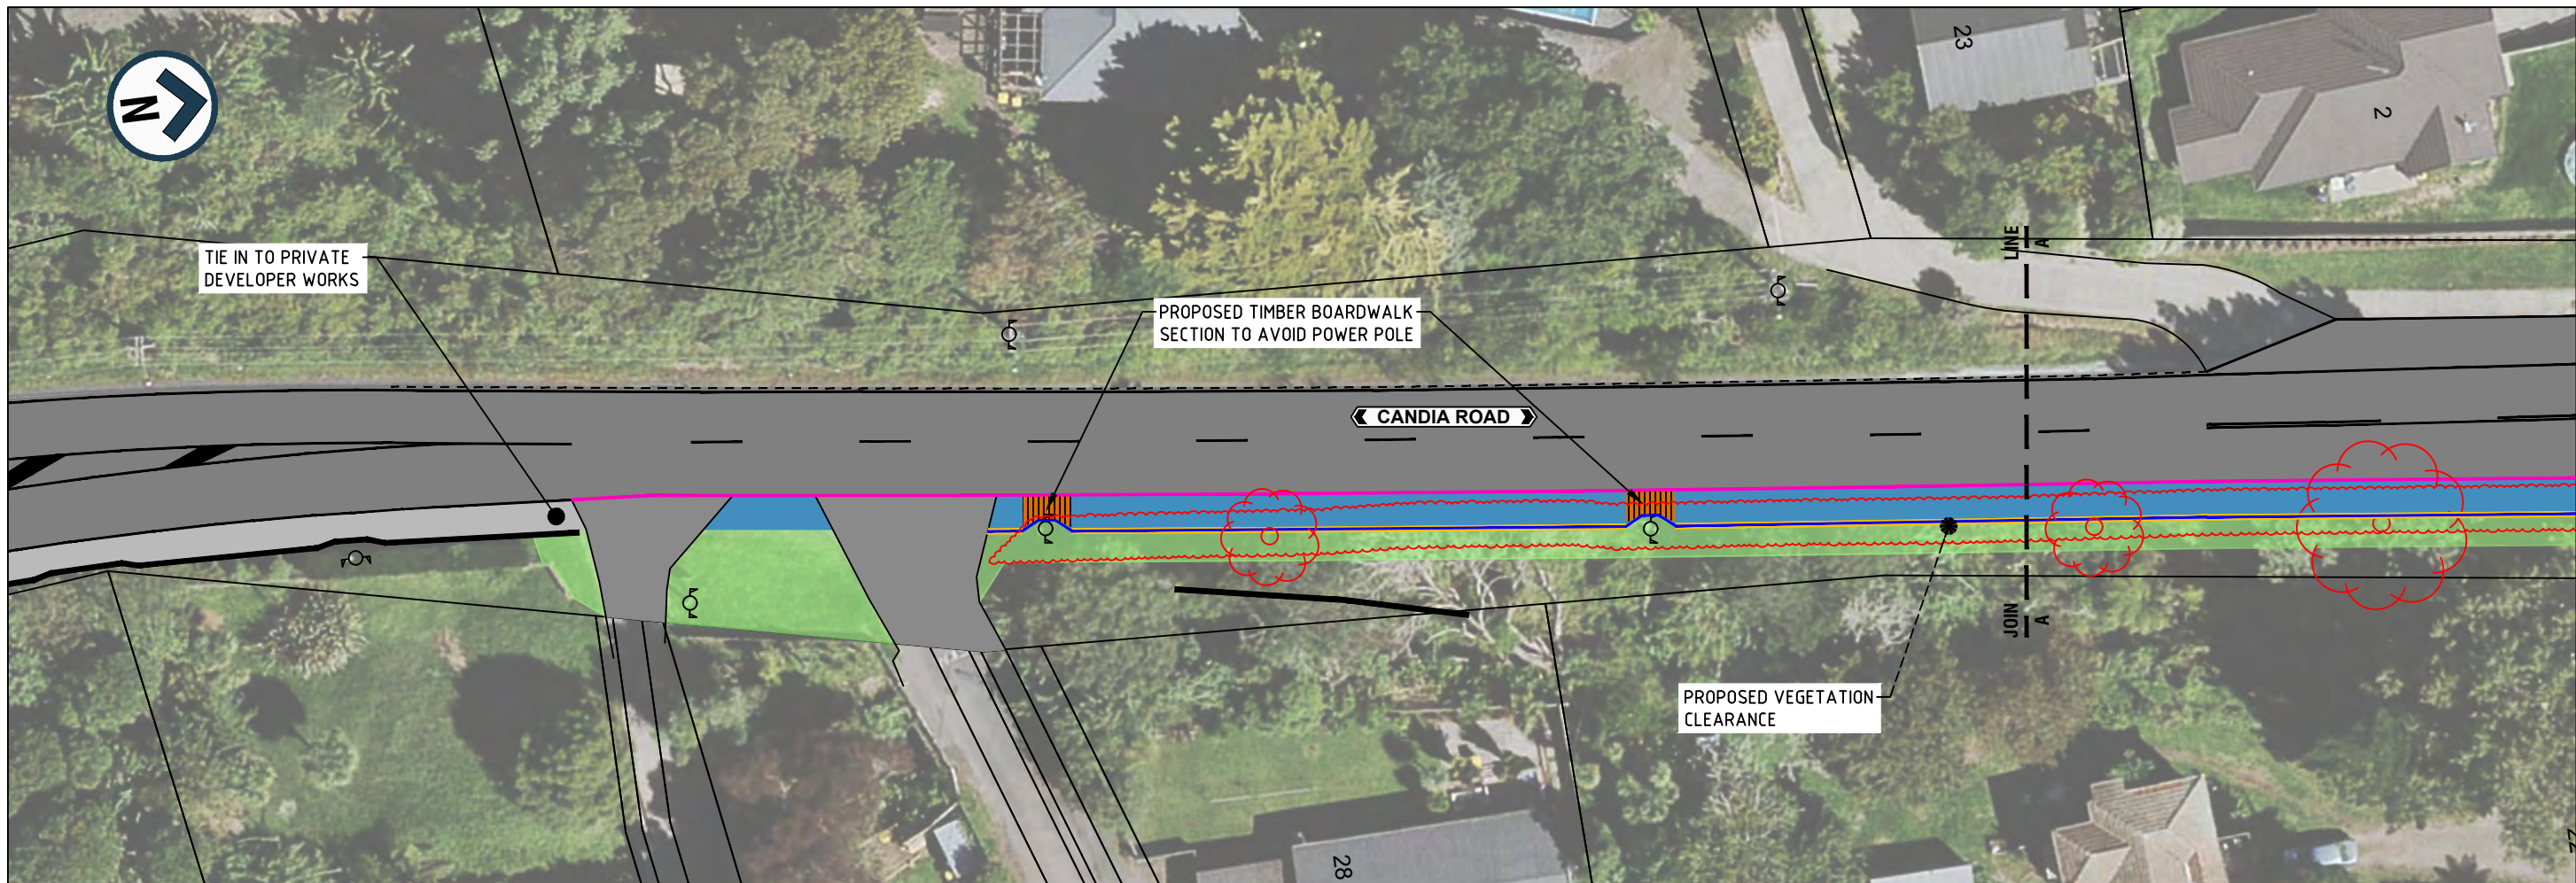

LEGEND:

---	EXISTING EDGE OF SEAL
---	EXISTING KERB
---	PROPOSED NEW KERB AND CHANNEL
---	EXISTING ROADMARKINGS
---	EXISTING FOOTPATH
---	PROPOSED NEW CONCRETE FOOTPATH
---	PROPOSED NEW TIMBER BOARDWALK
---	EXISTING DRIVEWAY
---	PROPOSED DRIVEWAY RECONSTRUCTION
---	EXISTING RETAINING WALL
---	PROPOSED NEW RETAINING WALL
---	PROPOSED NEW PEDESTRIAN FENCE
⊕	EXISTING POWERPOLE
⊕	PROPOSED STREETLIGHT AND SIGN RELOCATION
---	REGRADE GRASS BERM
---	REMOVE EXISTING VEGETATION / TREES

AT

AUCKLAND TRANSPORT
CANDIA ROAD FOOTPATH
SWANSON

FOR CONSULTATION

Date Stamp: 21/04/2022

A1	1:200	A3	1:400
----	-------	----	-------

Sheet No. SHEET 1 OF 1

Rev. **A**