


ORIGINAL SIZE A1 0 10 20 30 40 50 60 70 80 90 100 150 200mm DO NOT SCALE - IF IN DOUBT, ASK



- 1 NEW BUS STOP
- 2 NEW BUS SHELTER
- 3 TRAFFIC ISLAND

LEGEND			
	EXISTING KERB		NEW SIGN
	EXISTING DRIVEWAY		NEW BUS SHELTER
	EXISTING ROADMARKING		NEW TACTILE PAVERS
	NEW ROAD MARKINGS		FOOTPATH WIDENING
	BUS STOP ROADMARKINGS / NO STOPPING YELLOW LINES		TRAFFIC ISLAND

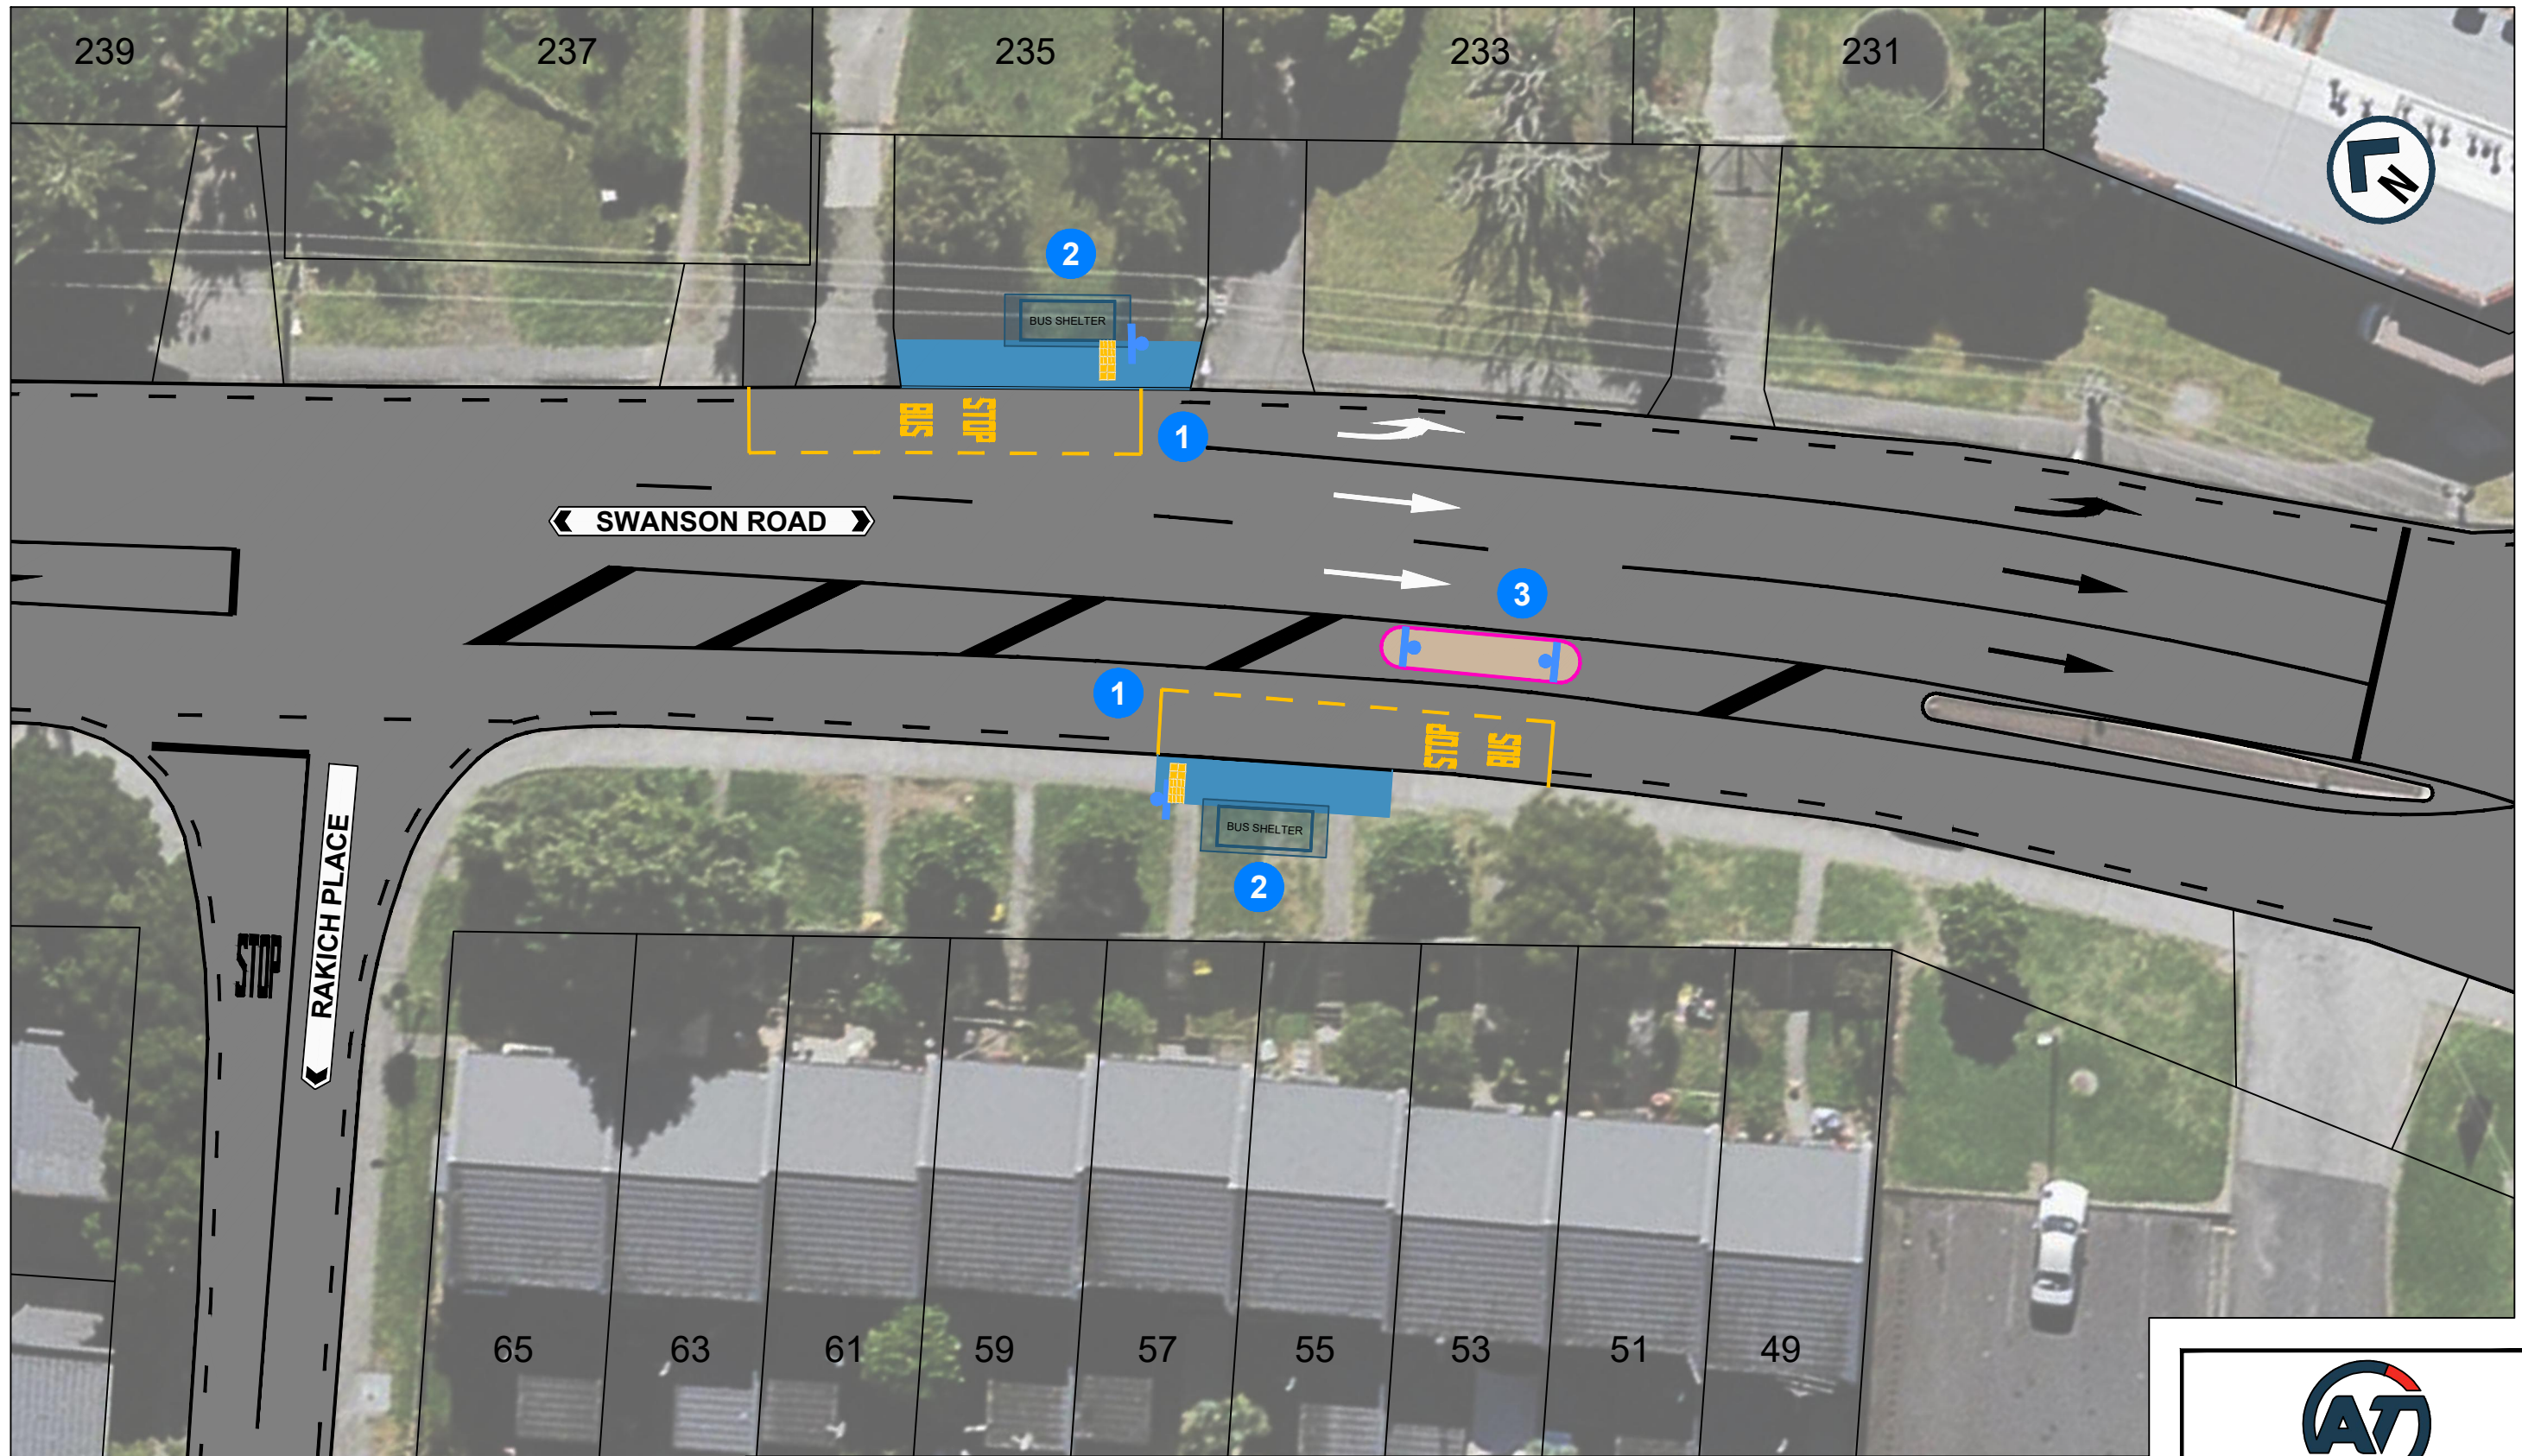

AUCKLAND TRANSPORT
235 & OPPOSITE 233 SWANSON ROAD
PROPOSED BUS STOPS AND BUS SHELTER

Status Stamp		FOR CONSULTATION	
Date Stamp		09/11/2022	
A1 Scale	1:125	A3 Scale	1:250
Drawing No.			Rev.
PAGE 1 OF 1			A