



ORIGINAL SIZE A1 0 10 20 30 40 50 60 70 80 90 100 150 200mm DO NOT SCALE - IF IN DOUBT, ASK



- 1** NEW BUS LAYOVER
- 2** NEW BUS STOP SEAT

LEGEND			
	EXISTING KERB		NEW SIGN
	EXISTING DRIVEWAY		NEW BUS STOP SEAT
	EXISTING ROADMARKING		NEW TACTILE PAVERS
	NEW BUS ROADMARKINGS / NO STOPPING YELLOW LINES		FOOTPATH WIDENING

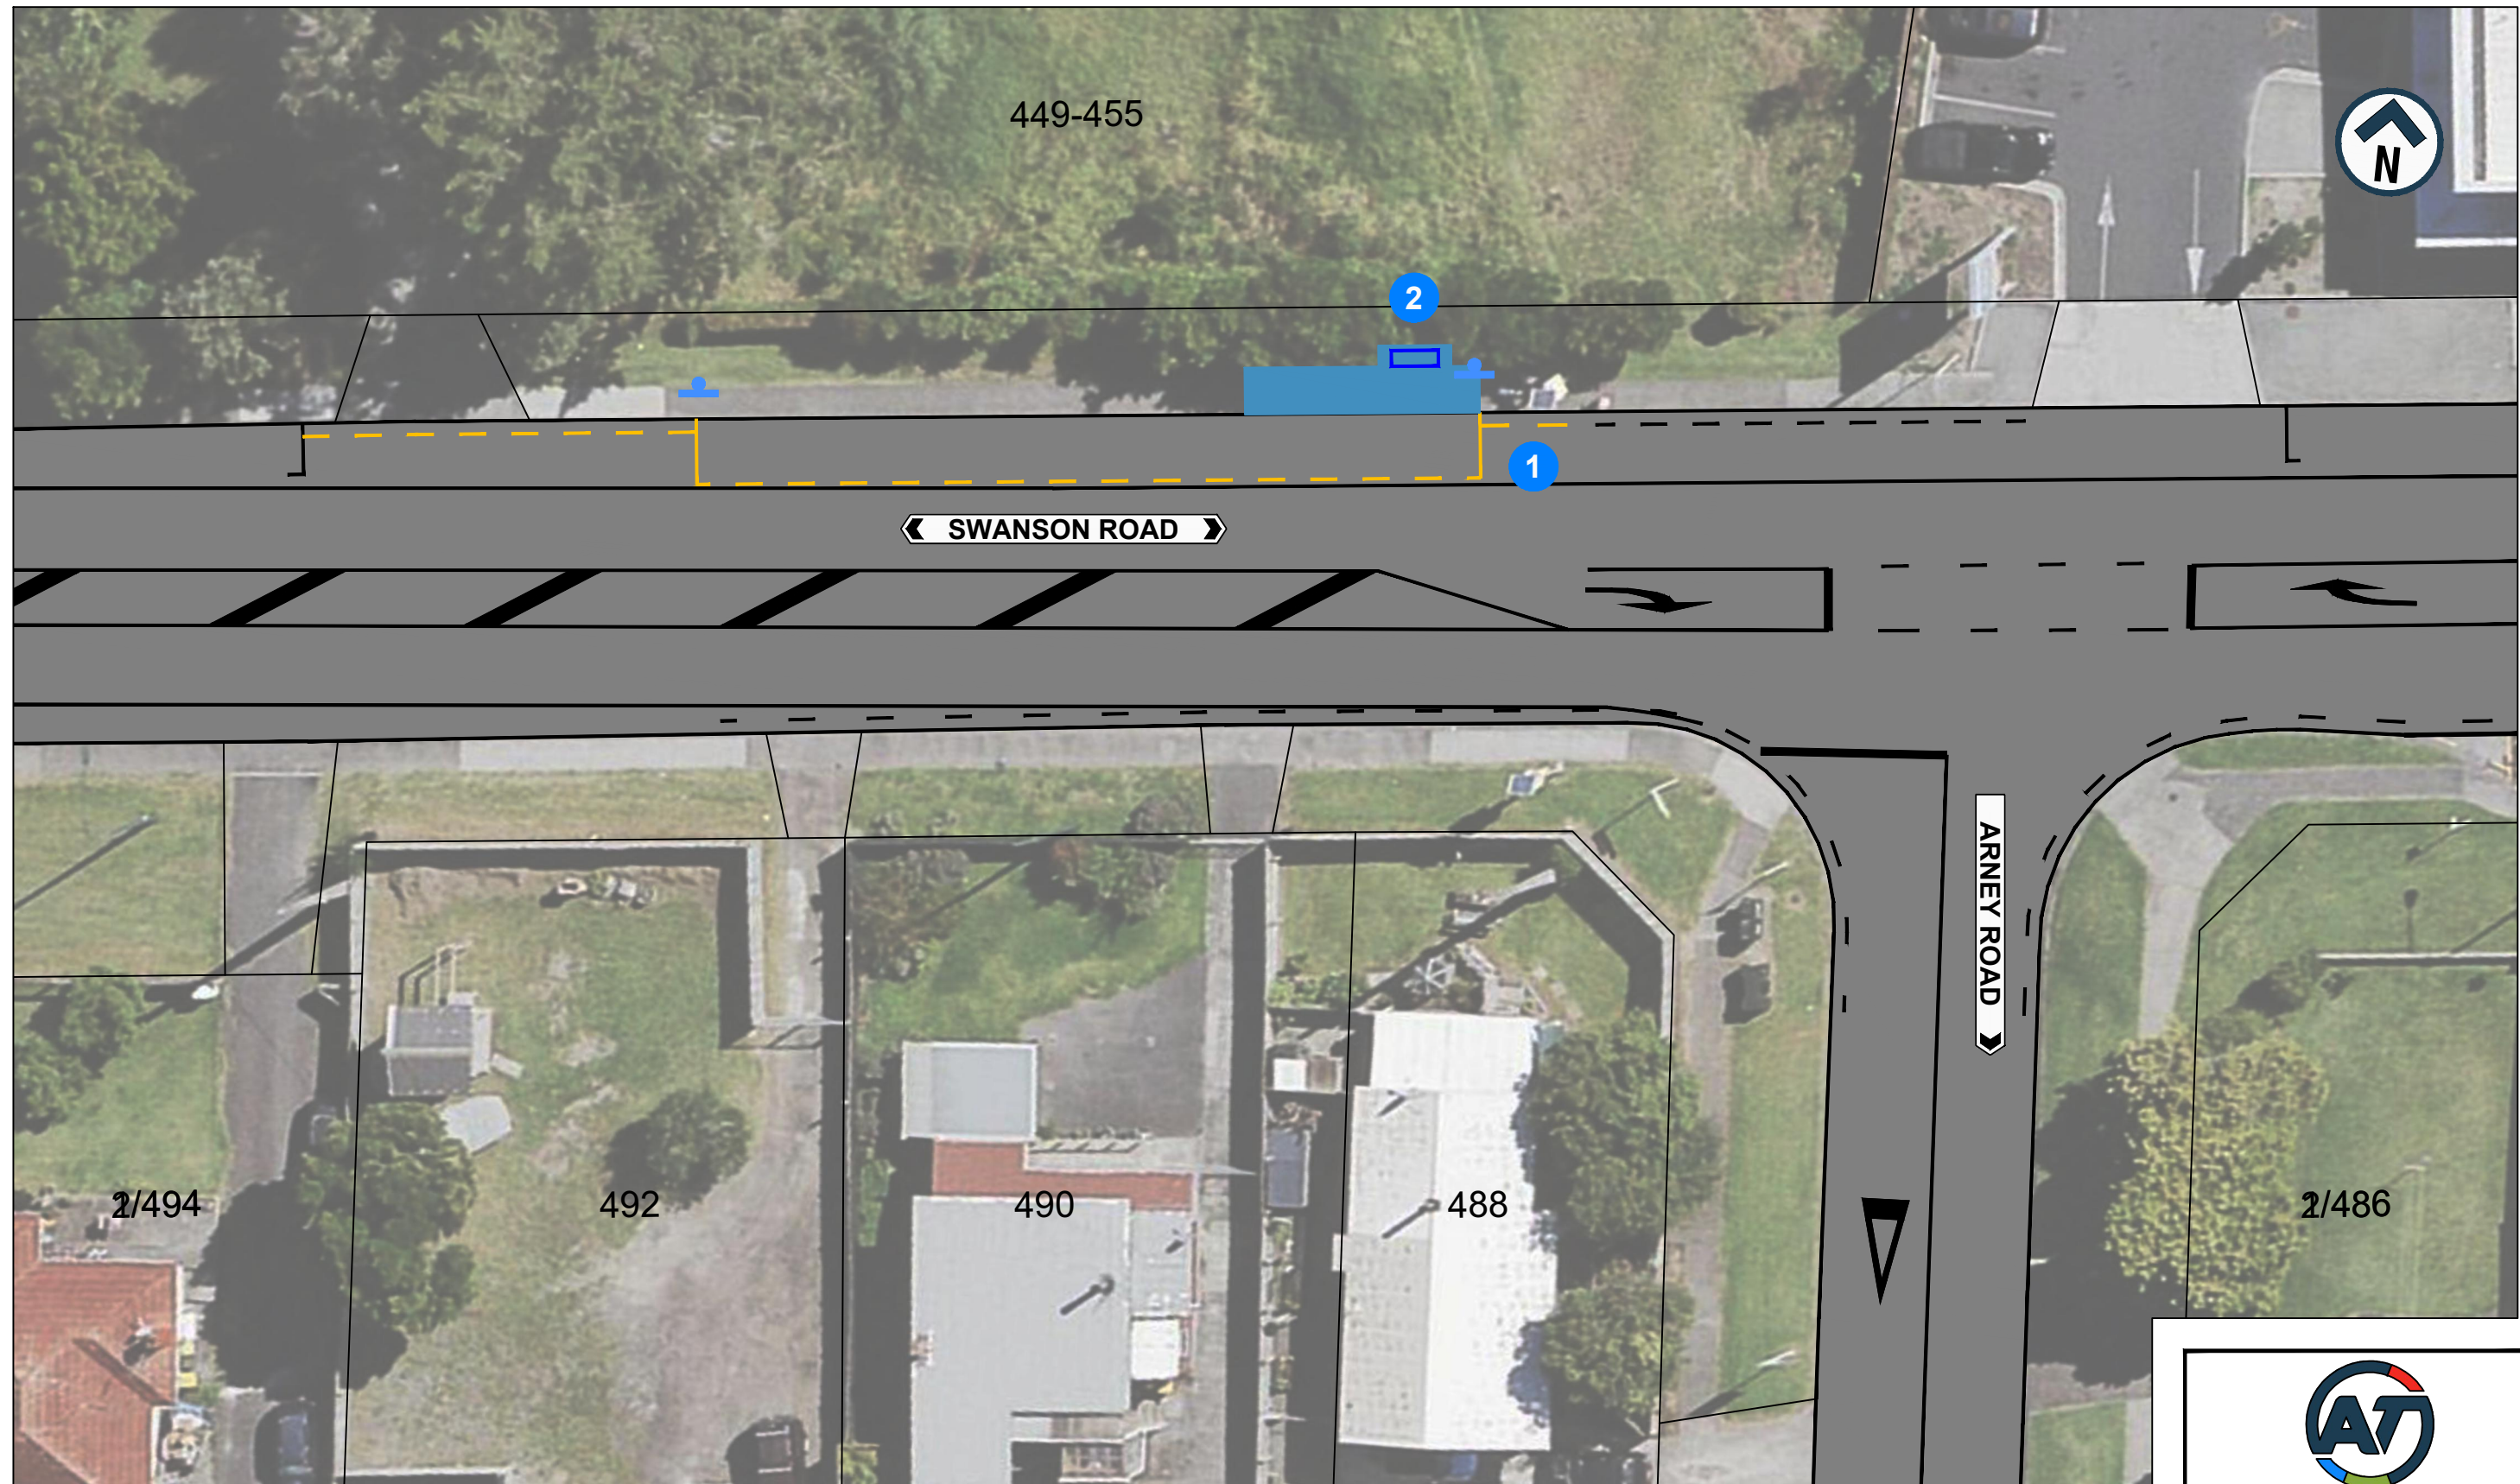

AUCKLAND TRANSPORT
449-455 SWANSON ROAD
PROPOSED BUS LAYOVER

Status Stamp		FOR CONSULTATION	
Date Stamp		22/06/2023	
A1 Scale	1:125	A3 Scale	1:250
Drawing No.			Rev.
PAGE 1 OF 1			B