
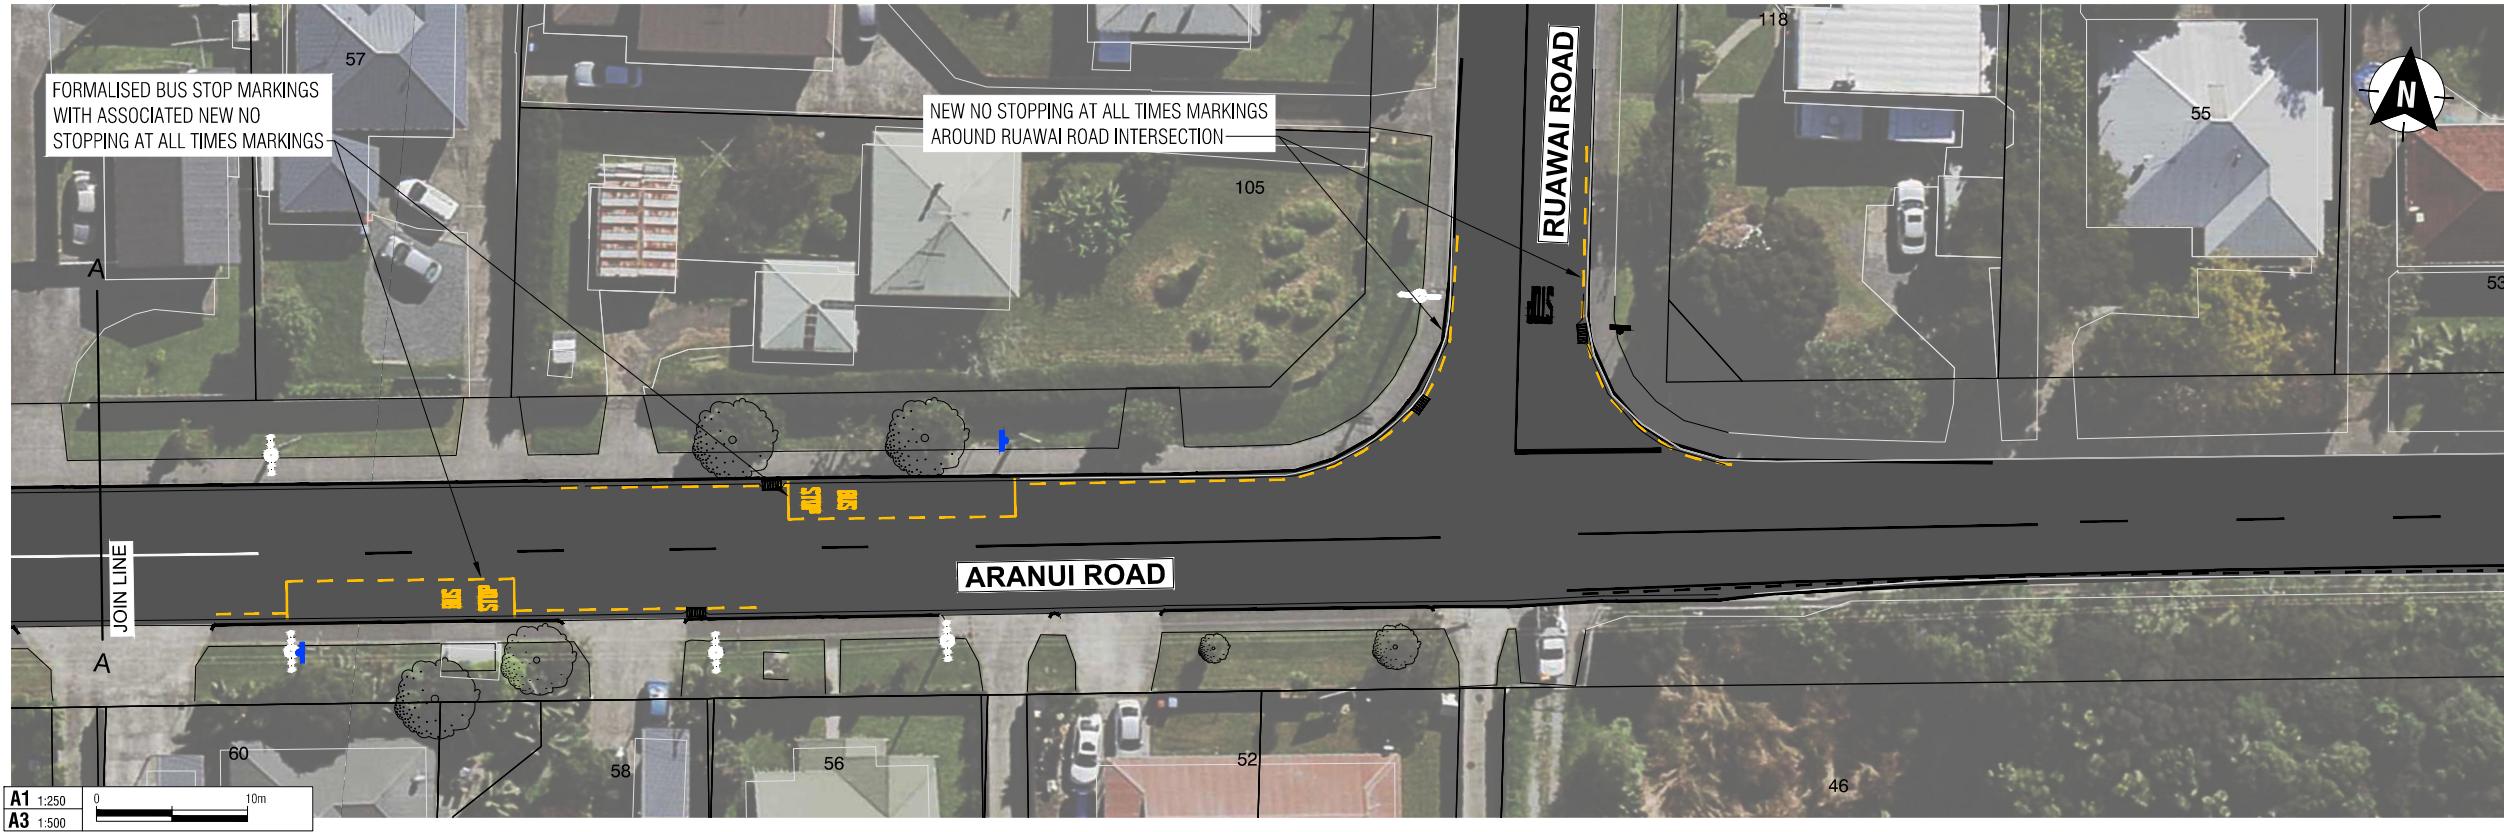


200mm
150
100
90
80
70
60
50
40
30
20
10
0
ORIGINAL SIZE A1
A3

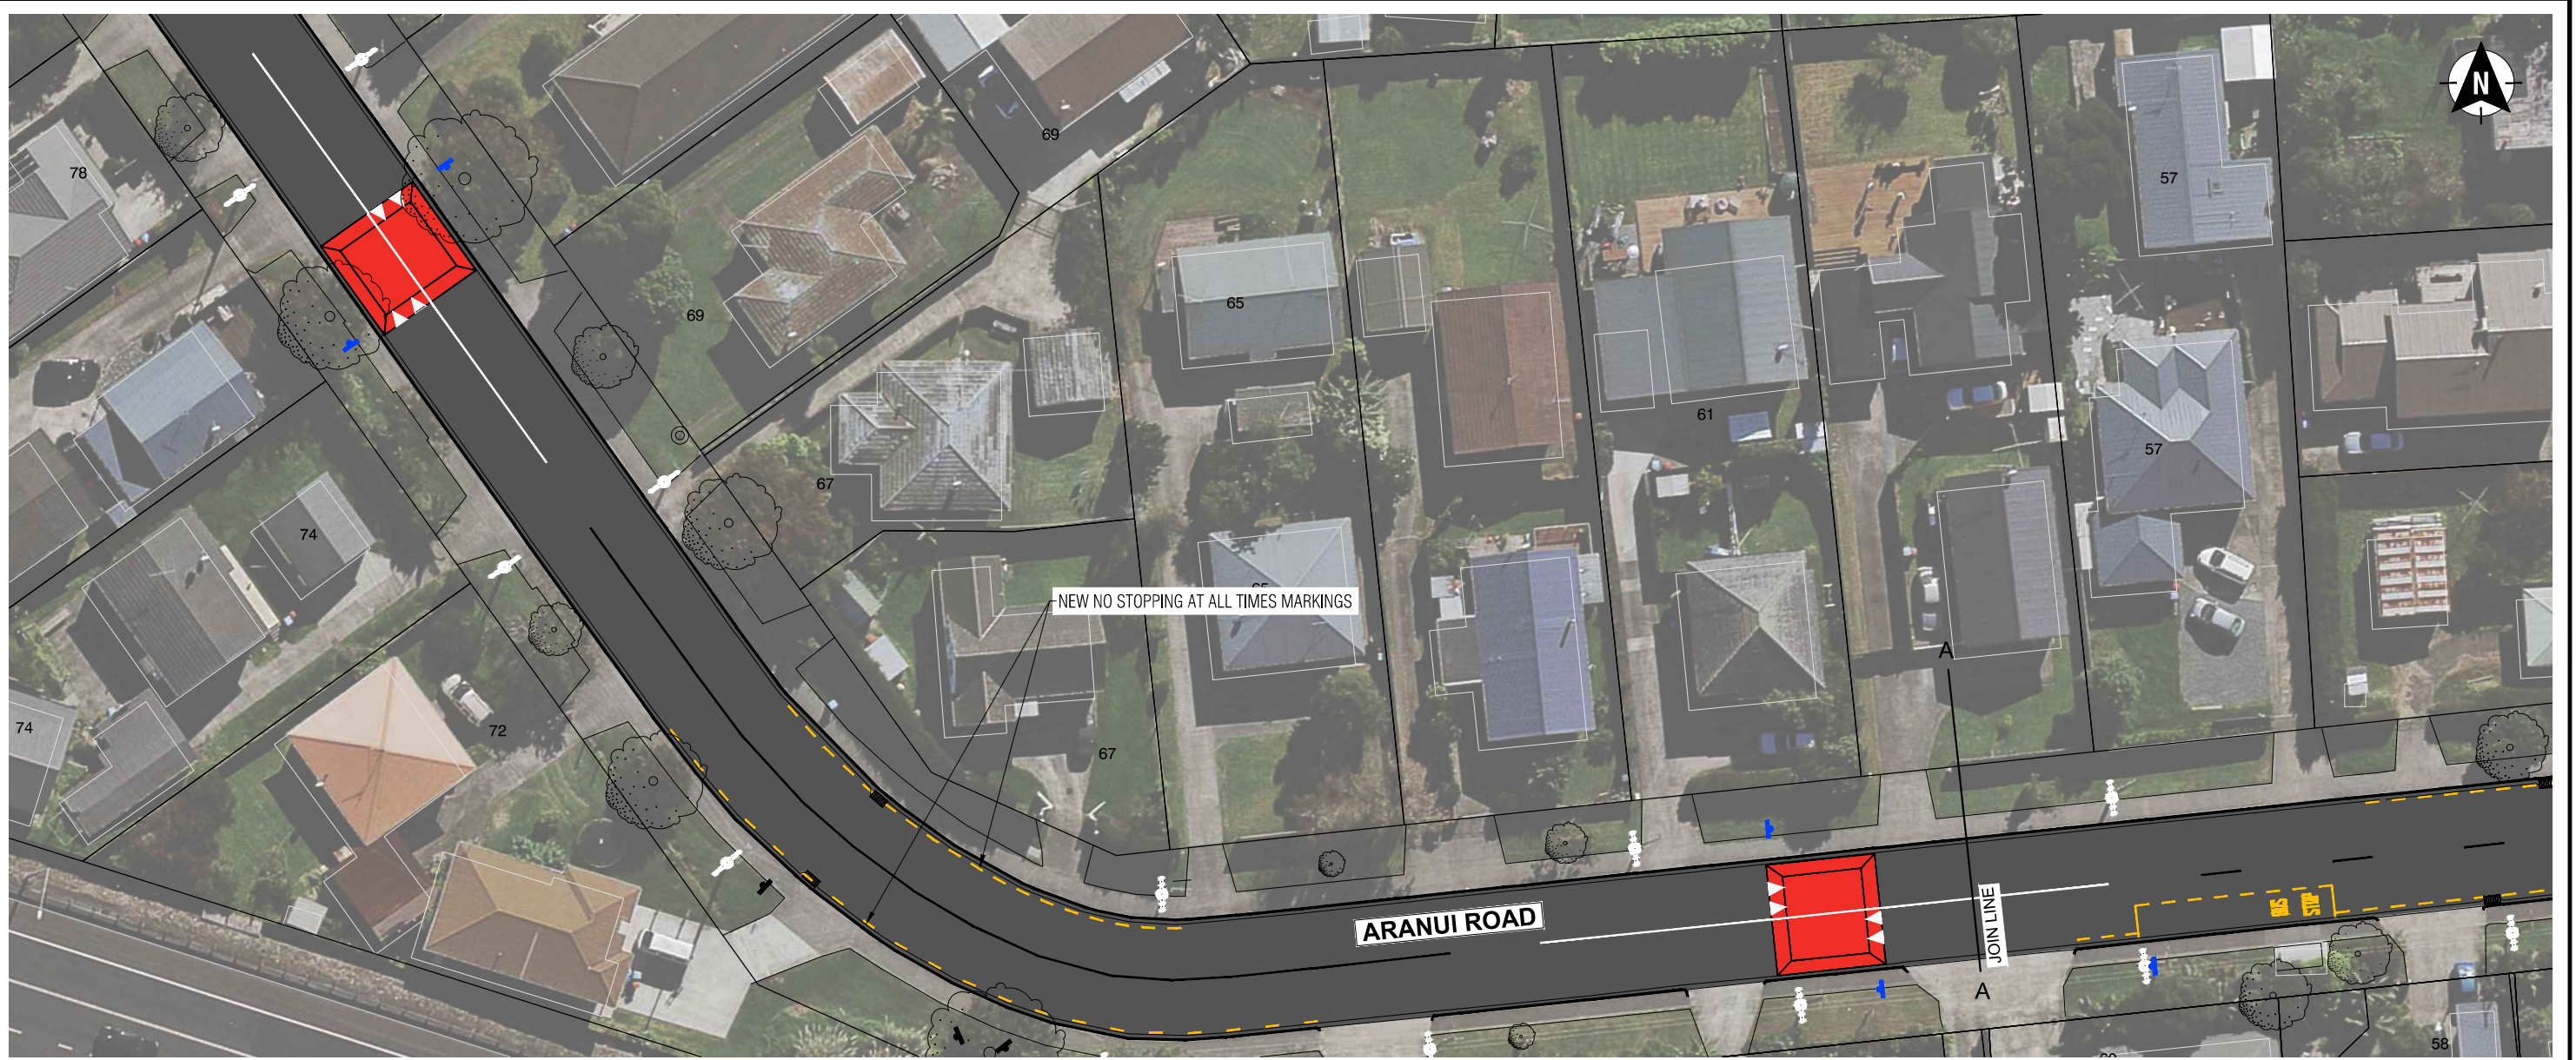

A1 1:250
A3 1:500
0 10m

LEGEND

	EXISTING ROAD MARKING / KERB
	NEW ROADMARKING
	EXISTING SIGN
	NEW / RELOCATED SIGN
	NEW NSAAT / BUS BORDER MARKING
	NEW RAISED SAFETY PLATFORM



AUCKLAND TRANSPORT
ARANUI ROAD - MINOR IMPROVEMENT WORKS

Status Stamp	FOR CONSULTATION		
Date Stamp	4/07/2023		
A1 Scales	1:250	A3 Scales	1:500
Drawing No.	2023-NZA001 (002)-030		Rev. A

