

200mm DO NOT SCALE - IF IN DOUBT, ASK

150

100

90

80

70

60

50

40


30

20

10

0


ORIGINAL SIZE A1

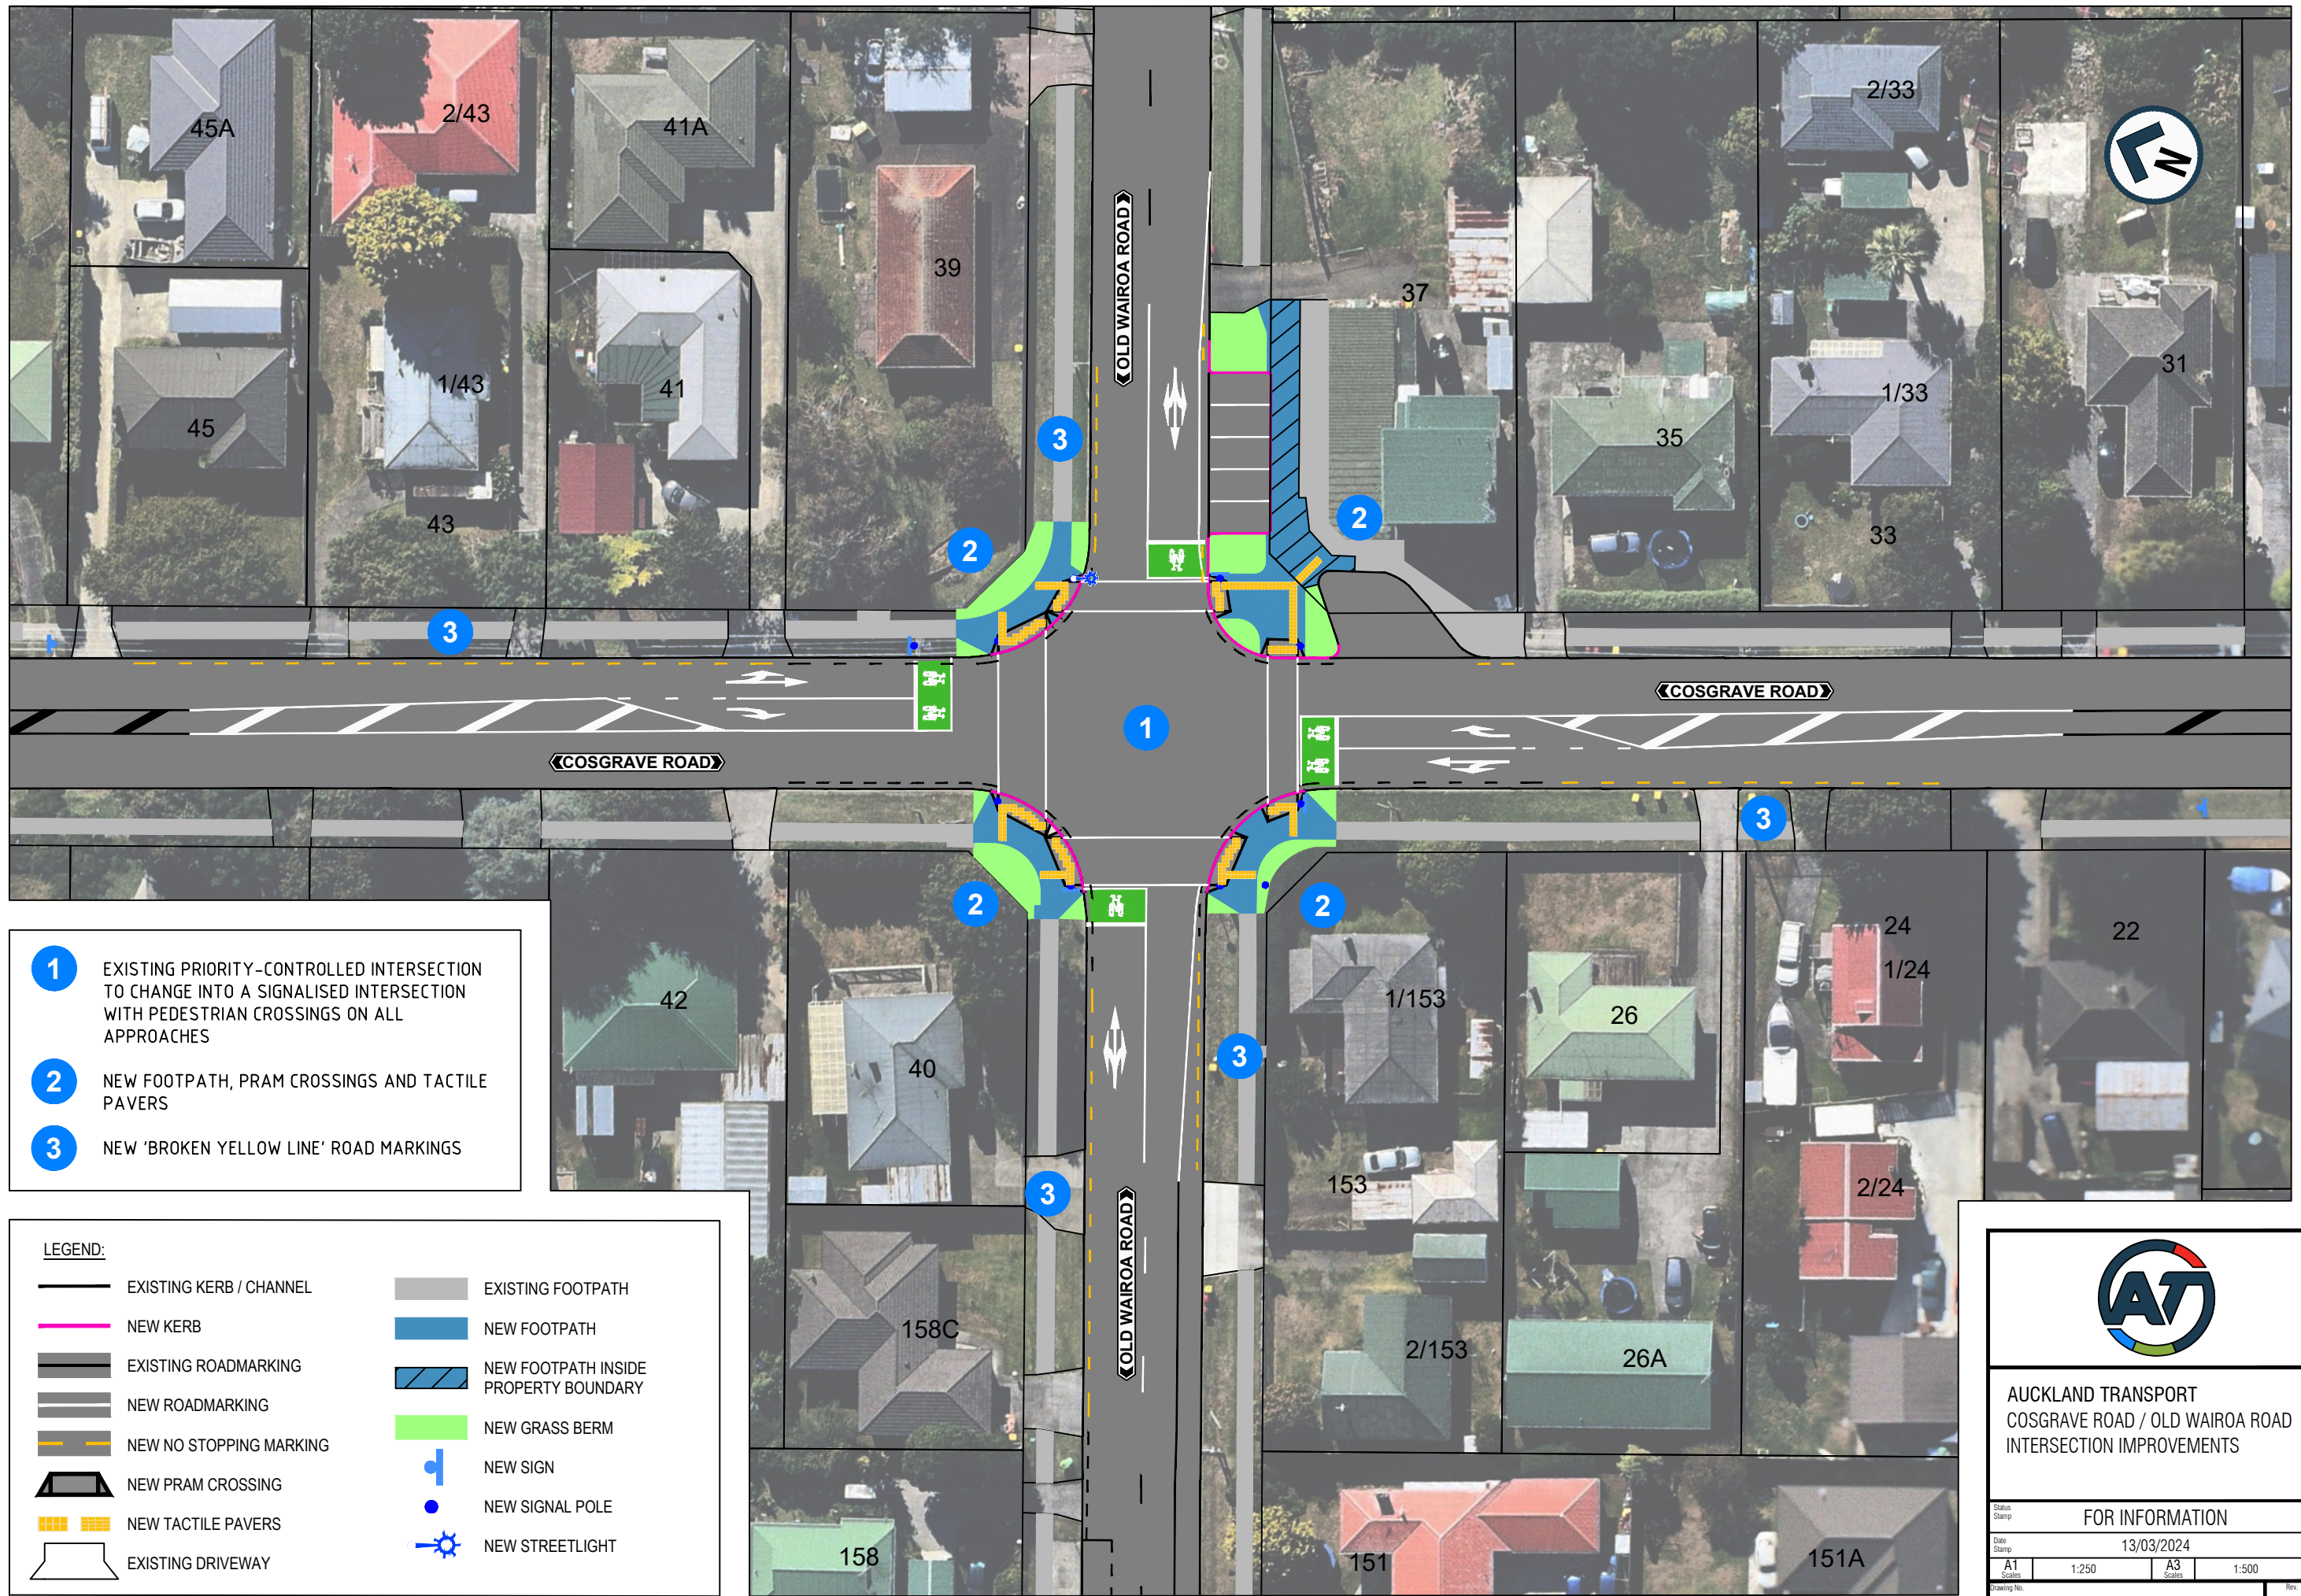

- 1** EXISTING PRIORITY-CONTROLLED INTERSECTION TO CHANGE INTO A SIGNALISED INTERSECTION WITH PEDESTRIAN CROSSINGS ON ALL APPROACHES
- 2** NEW FOOTPATH, PRAM CROSSINGS AND TACTILE PAVERS
- 3** NEW 'BROKEN YELLOW LINE' ROAD MARKINGS

LEGEND:

	EXISTING KERB / CHANNEL		EXISTING FOOTPATH
	NEW KERB		NEW FOOTPATH
	EXISTING ROADMARKING		NEW FOOTPATH INSIDE PROPERTY BOUNDARY
	NEW ROADMARKING		NEW GRASS BERM
	NEW NO STOPPING MARKING		NEW SIGN
	NEW PRAM CROSSING		NEW SIGNAL POLE
	NEW TACTILE PAVERS		NEW STREETLIGHT
	EXISTING DRIVEWAY		



AUCKLAND TRANSPORT
COSGRAVE ROAD / OLD WAIROA ROAD
INTERSECTION IMPROVEMENTS

FOR INFORMATION			
Date Stamp: 13/03/2024			
A1 Scale: 1:250	A3 Scale: 1:500		
PAGE 1 OF 1			Rev. A