


ORIGINAL SIZE A1  
0 10 20 30 40 50 60 70 80 90 100 150 200mm  
DO NOT SCALE - IF IN DOUBT, ASK

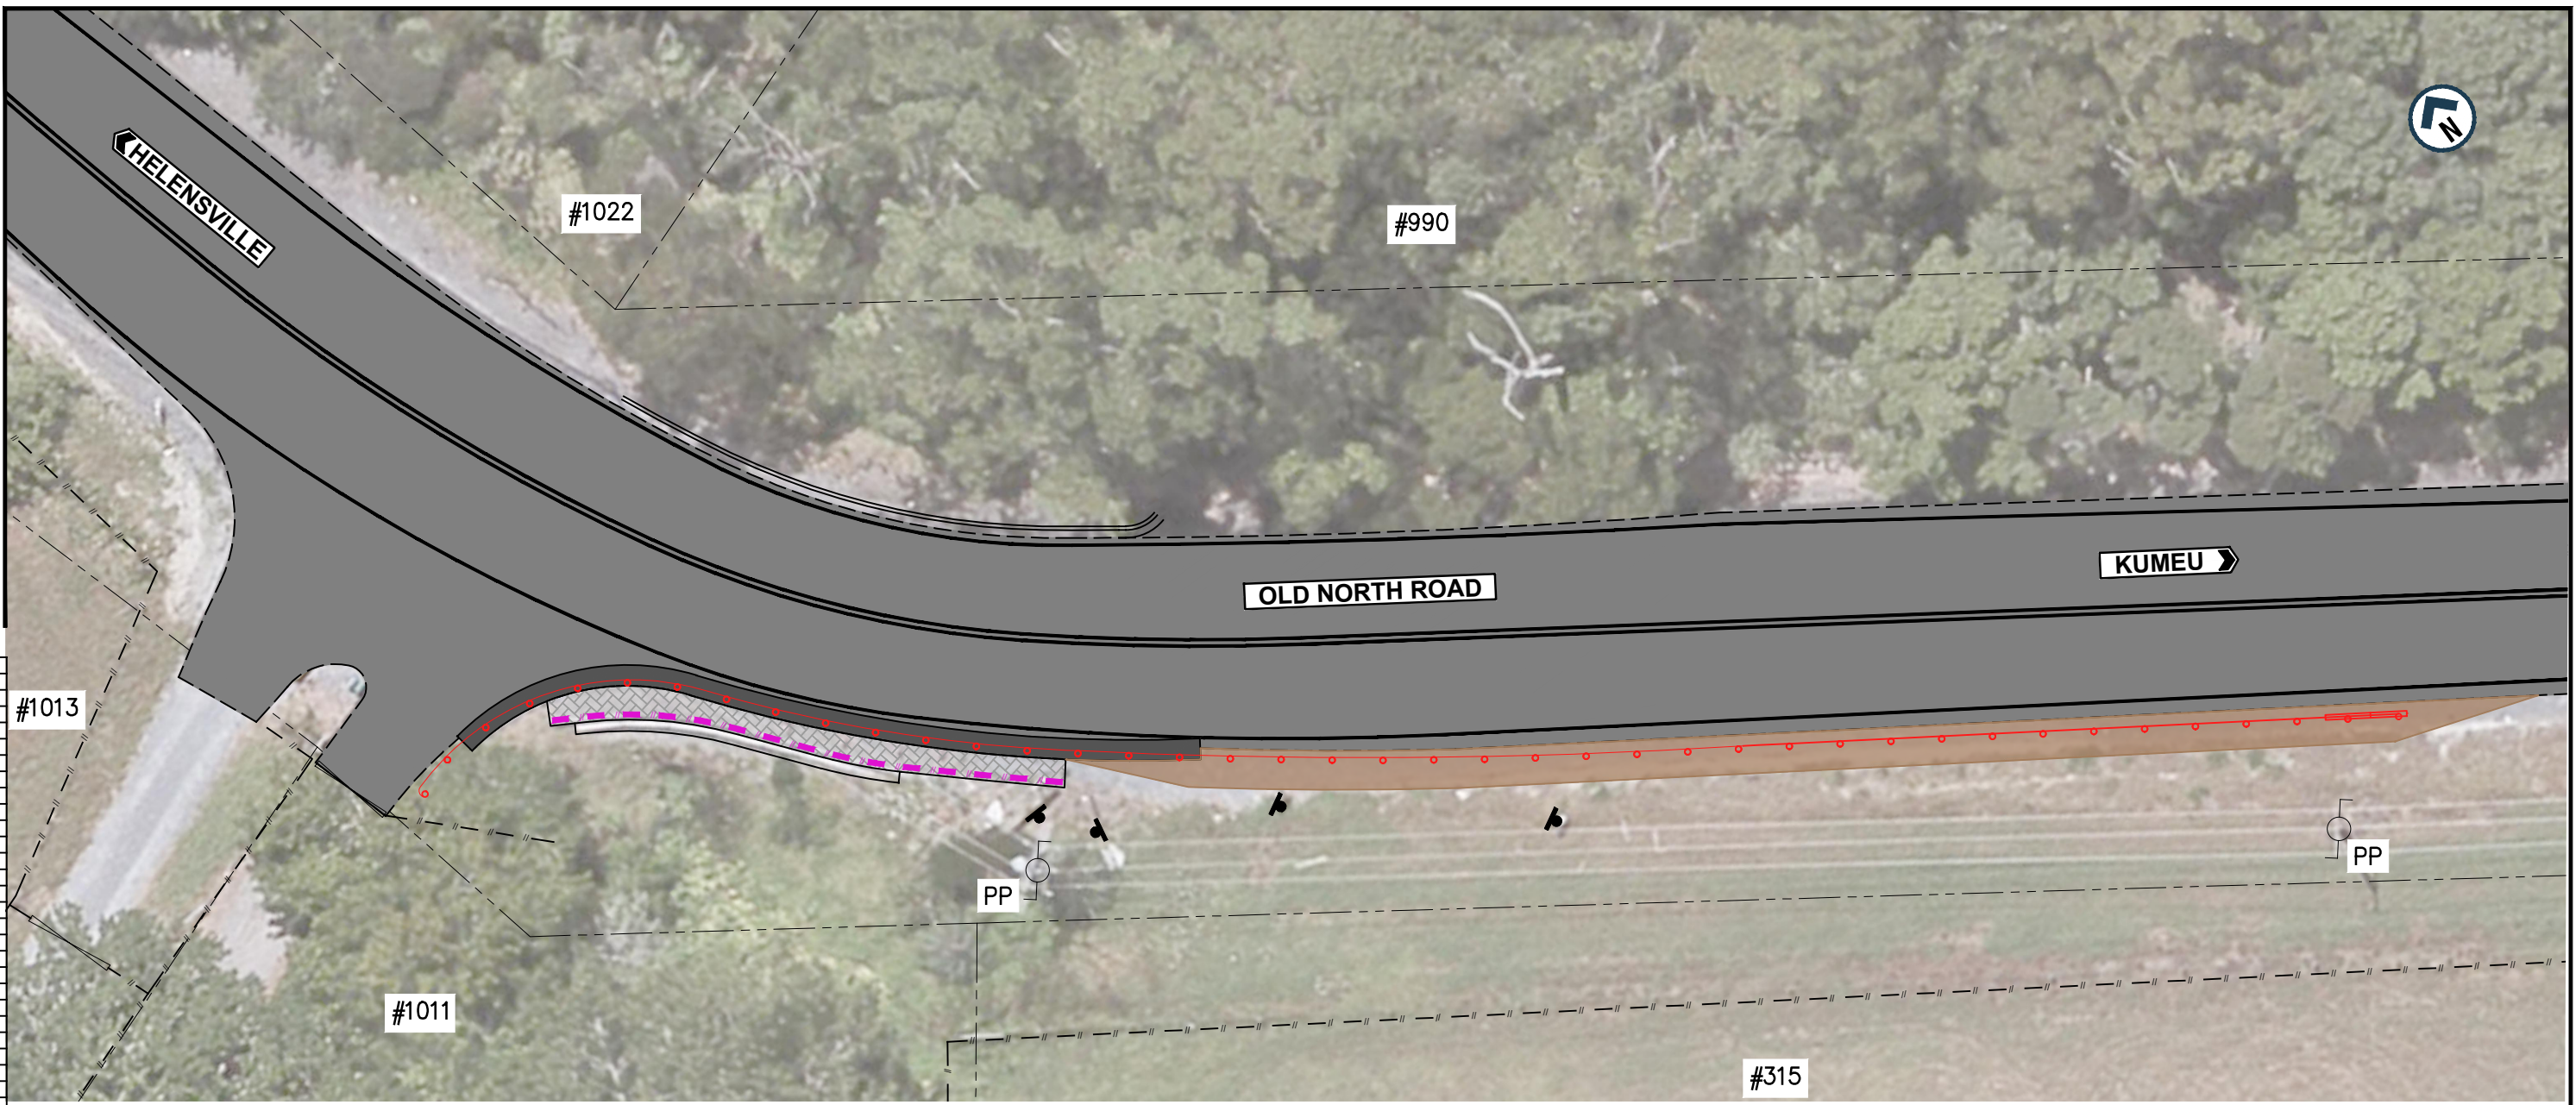

**LEGEND**

	EXISTING CONCRETE GROUND BEAM
	EXISTING RETAINING WALL
	EXISTING SIGN
	EXISTING POWER POLE
	NEW PAVEMENT & SEAL WIDENING
	NEW BARRIER
	NEW CYCLE SAFETY FENCE

AUCKLAND TRANSPORT 1011 OLD NORTH ROAD ROAD SAFETY BARRIER DESIGN			
FOR CONSULTATION			
23 JANUARY 2024			
A1 Scale	NTS	A3 Scale	NTS
Drawing No. 4338-CS01			Rev. <b>A</b>