

LEGEND
 — WAKA KOTAHĪ DESIGNATION BOUNDARY
 - - - KIRIWAĪ DESIGNATION BOUNDARY

FOR CONSULTATION

PROJECT:

RODNEY STREET
FOOTPATH

TITLE:

OVERVIEW PLAN



JOB NO: 231011
 SHEET NO:
 231011_C003
 REVISION NO:



A1 1:250
A3 1:500


LEGEND	
	EXISTING RETAINING WALL
	EXISTING GUARDRAIL
	EXISTING KERBLINE
	EXISTING FENCE
	EXISTING POWER POLE
	EXISTING MANHOLE
	EXISTING SIGN
	EXISTING CATCHPIT
	EXISTING KERBLINE TO BE REMOVED
	EXISTING FOOTPATH TO BE REMOVED
	FOOTPATH ROOT BRIDGING
	TRIPSTOP
	FOOTPATH RECONSTRUCTION
	EARTHWORKS FILL / CUT
	TEMPORARY ASPHALT FILL
	REINSTATEMENT
	VEHICLE CROSSING
	NEW KERBLINE
	NEW CATCHPIT
	NEW STORMWATER MANHOLE
	NEW STORMWATER PIPE
	TREE PROTECTION ZONE (TPZ)
	STRUCTURAL ROOT ZONE (SRZ)
	UPSTAND KERB

PROJECT: RODNEY STREET FOOTPATH

TITLE: PROPOSED LAYOUT SHEET 1 OF 3



FOR CONSULTATION
JOB NO: 231011
SHEET NO: 231011_C030
REVISION NO: 1

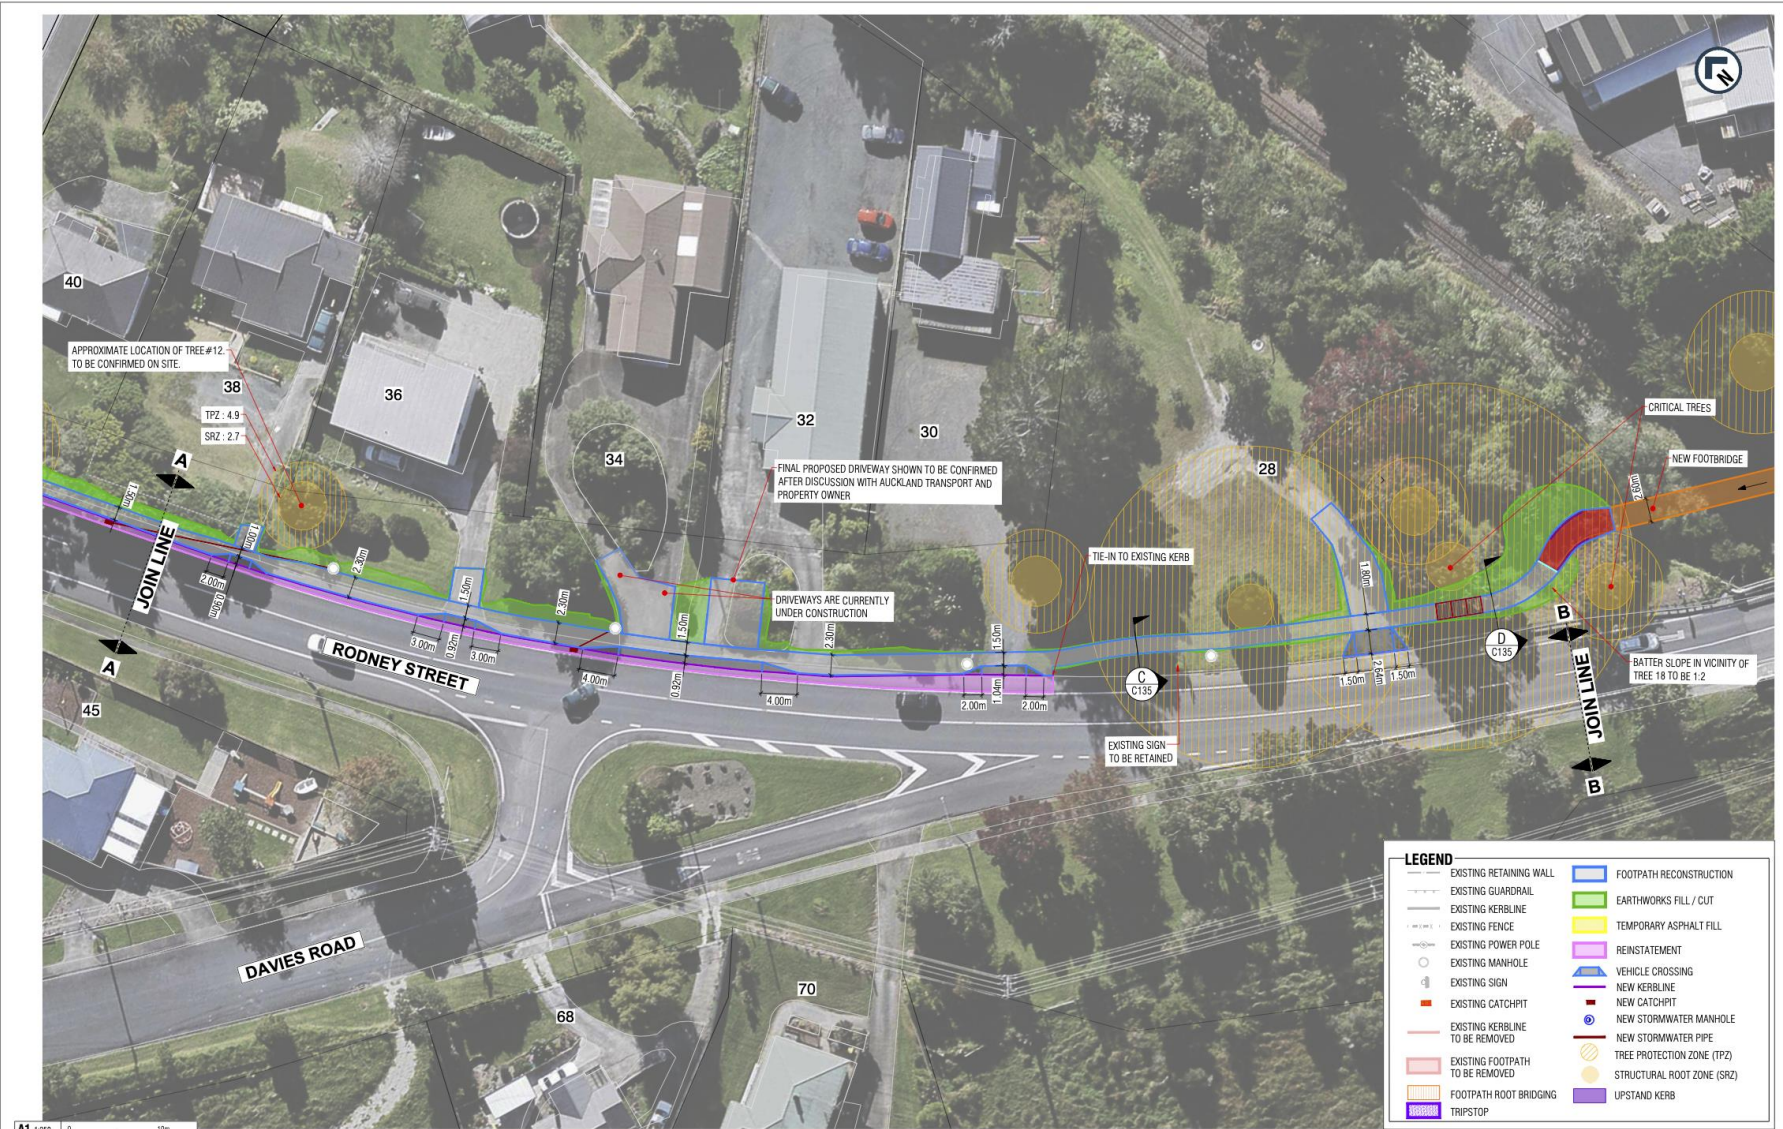


A1 1:250
A3 1:500

PROJECT: RODNEY STREET FOOTPATH

TITLE: PROPOSED LAYOUT SHEET 2 OF 3



FOR CONSULTATION
JOB NO: 231011
SHEET NO: 231011_C031
REVISION NO: 1

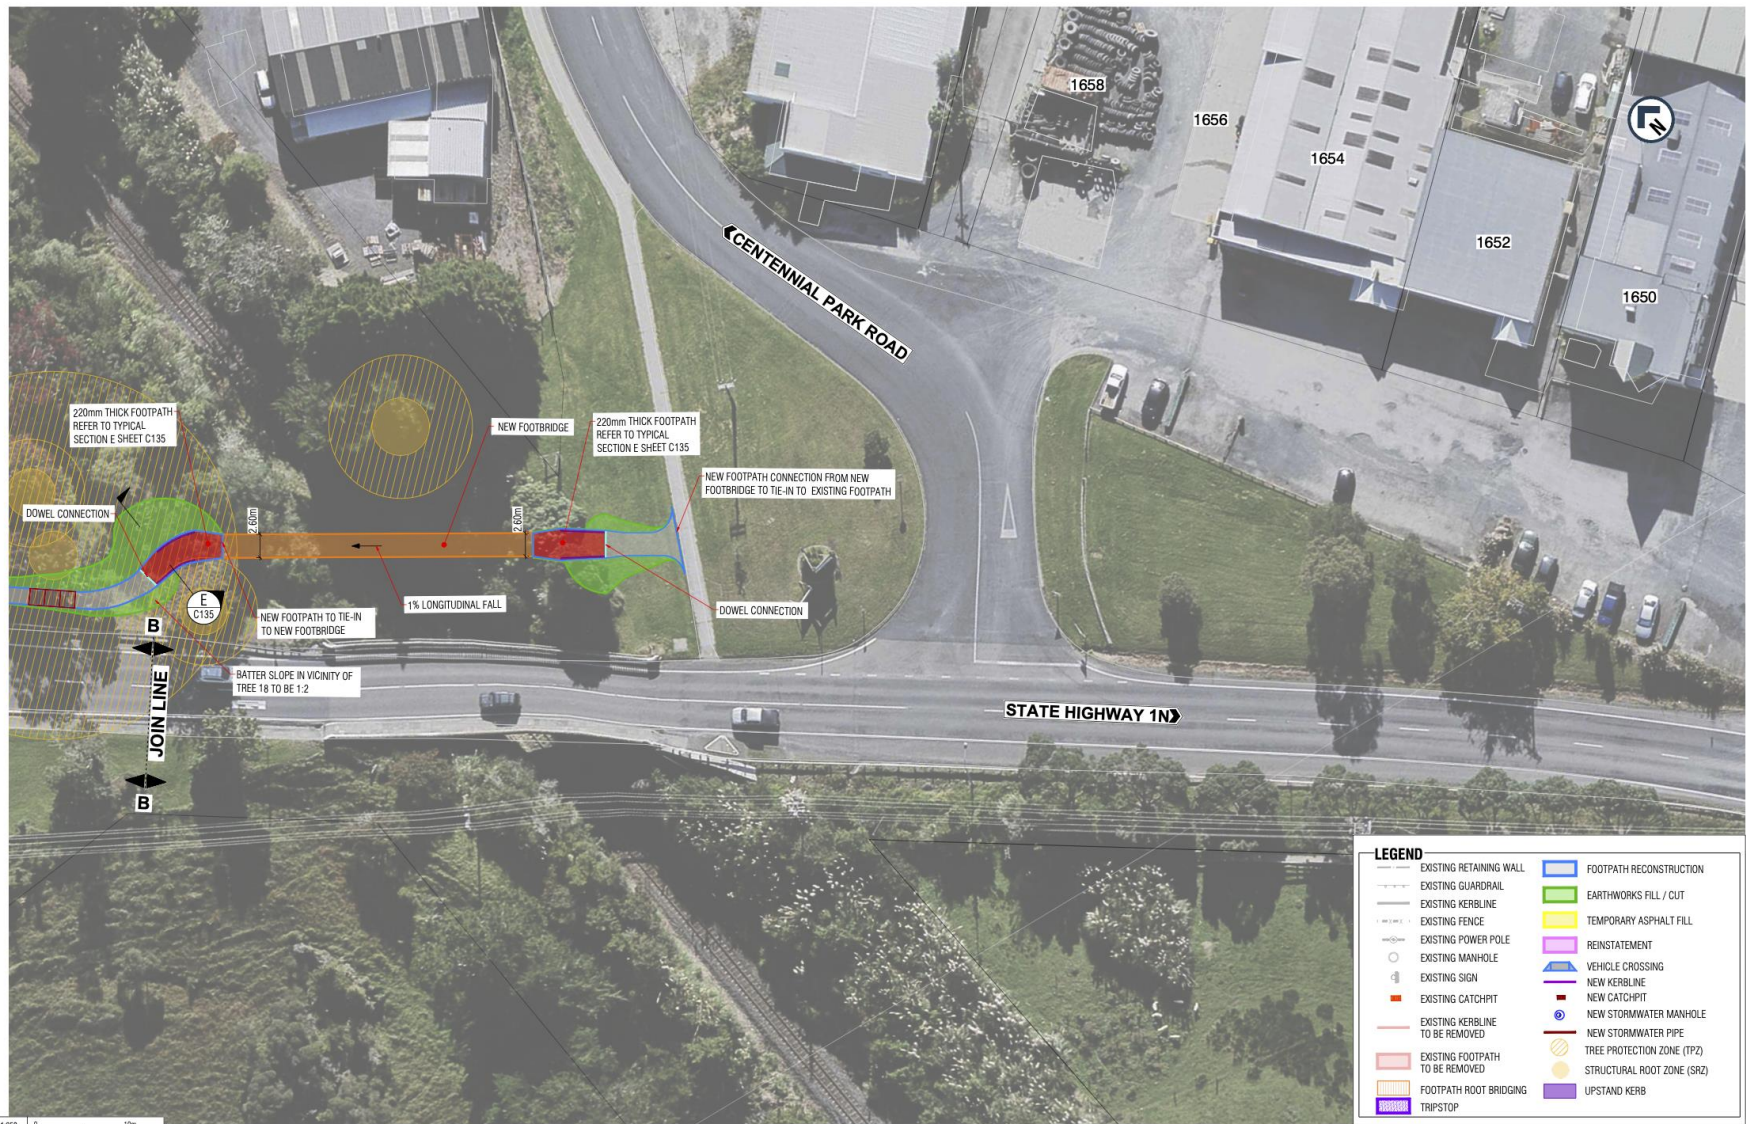

A1 1:250
A3 1:500

PROJECT: RODNEY STREET FOOTPATH

TITLE: PROPOSED LAYOUT SHEET 3 OF 3



FOR CONSULTATION

JOB NO: 231011
SHEET NO: 231011_C032
REVISION NO: 1