


200mm  
150  
100  
90  
80  
70  
60  
50  
40  
30  
20  
10  
0  
ORIGINAL SIZE A1  
DO NOT SCALE - IF IN DOUBT, ASK

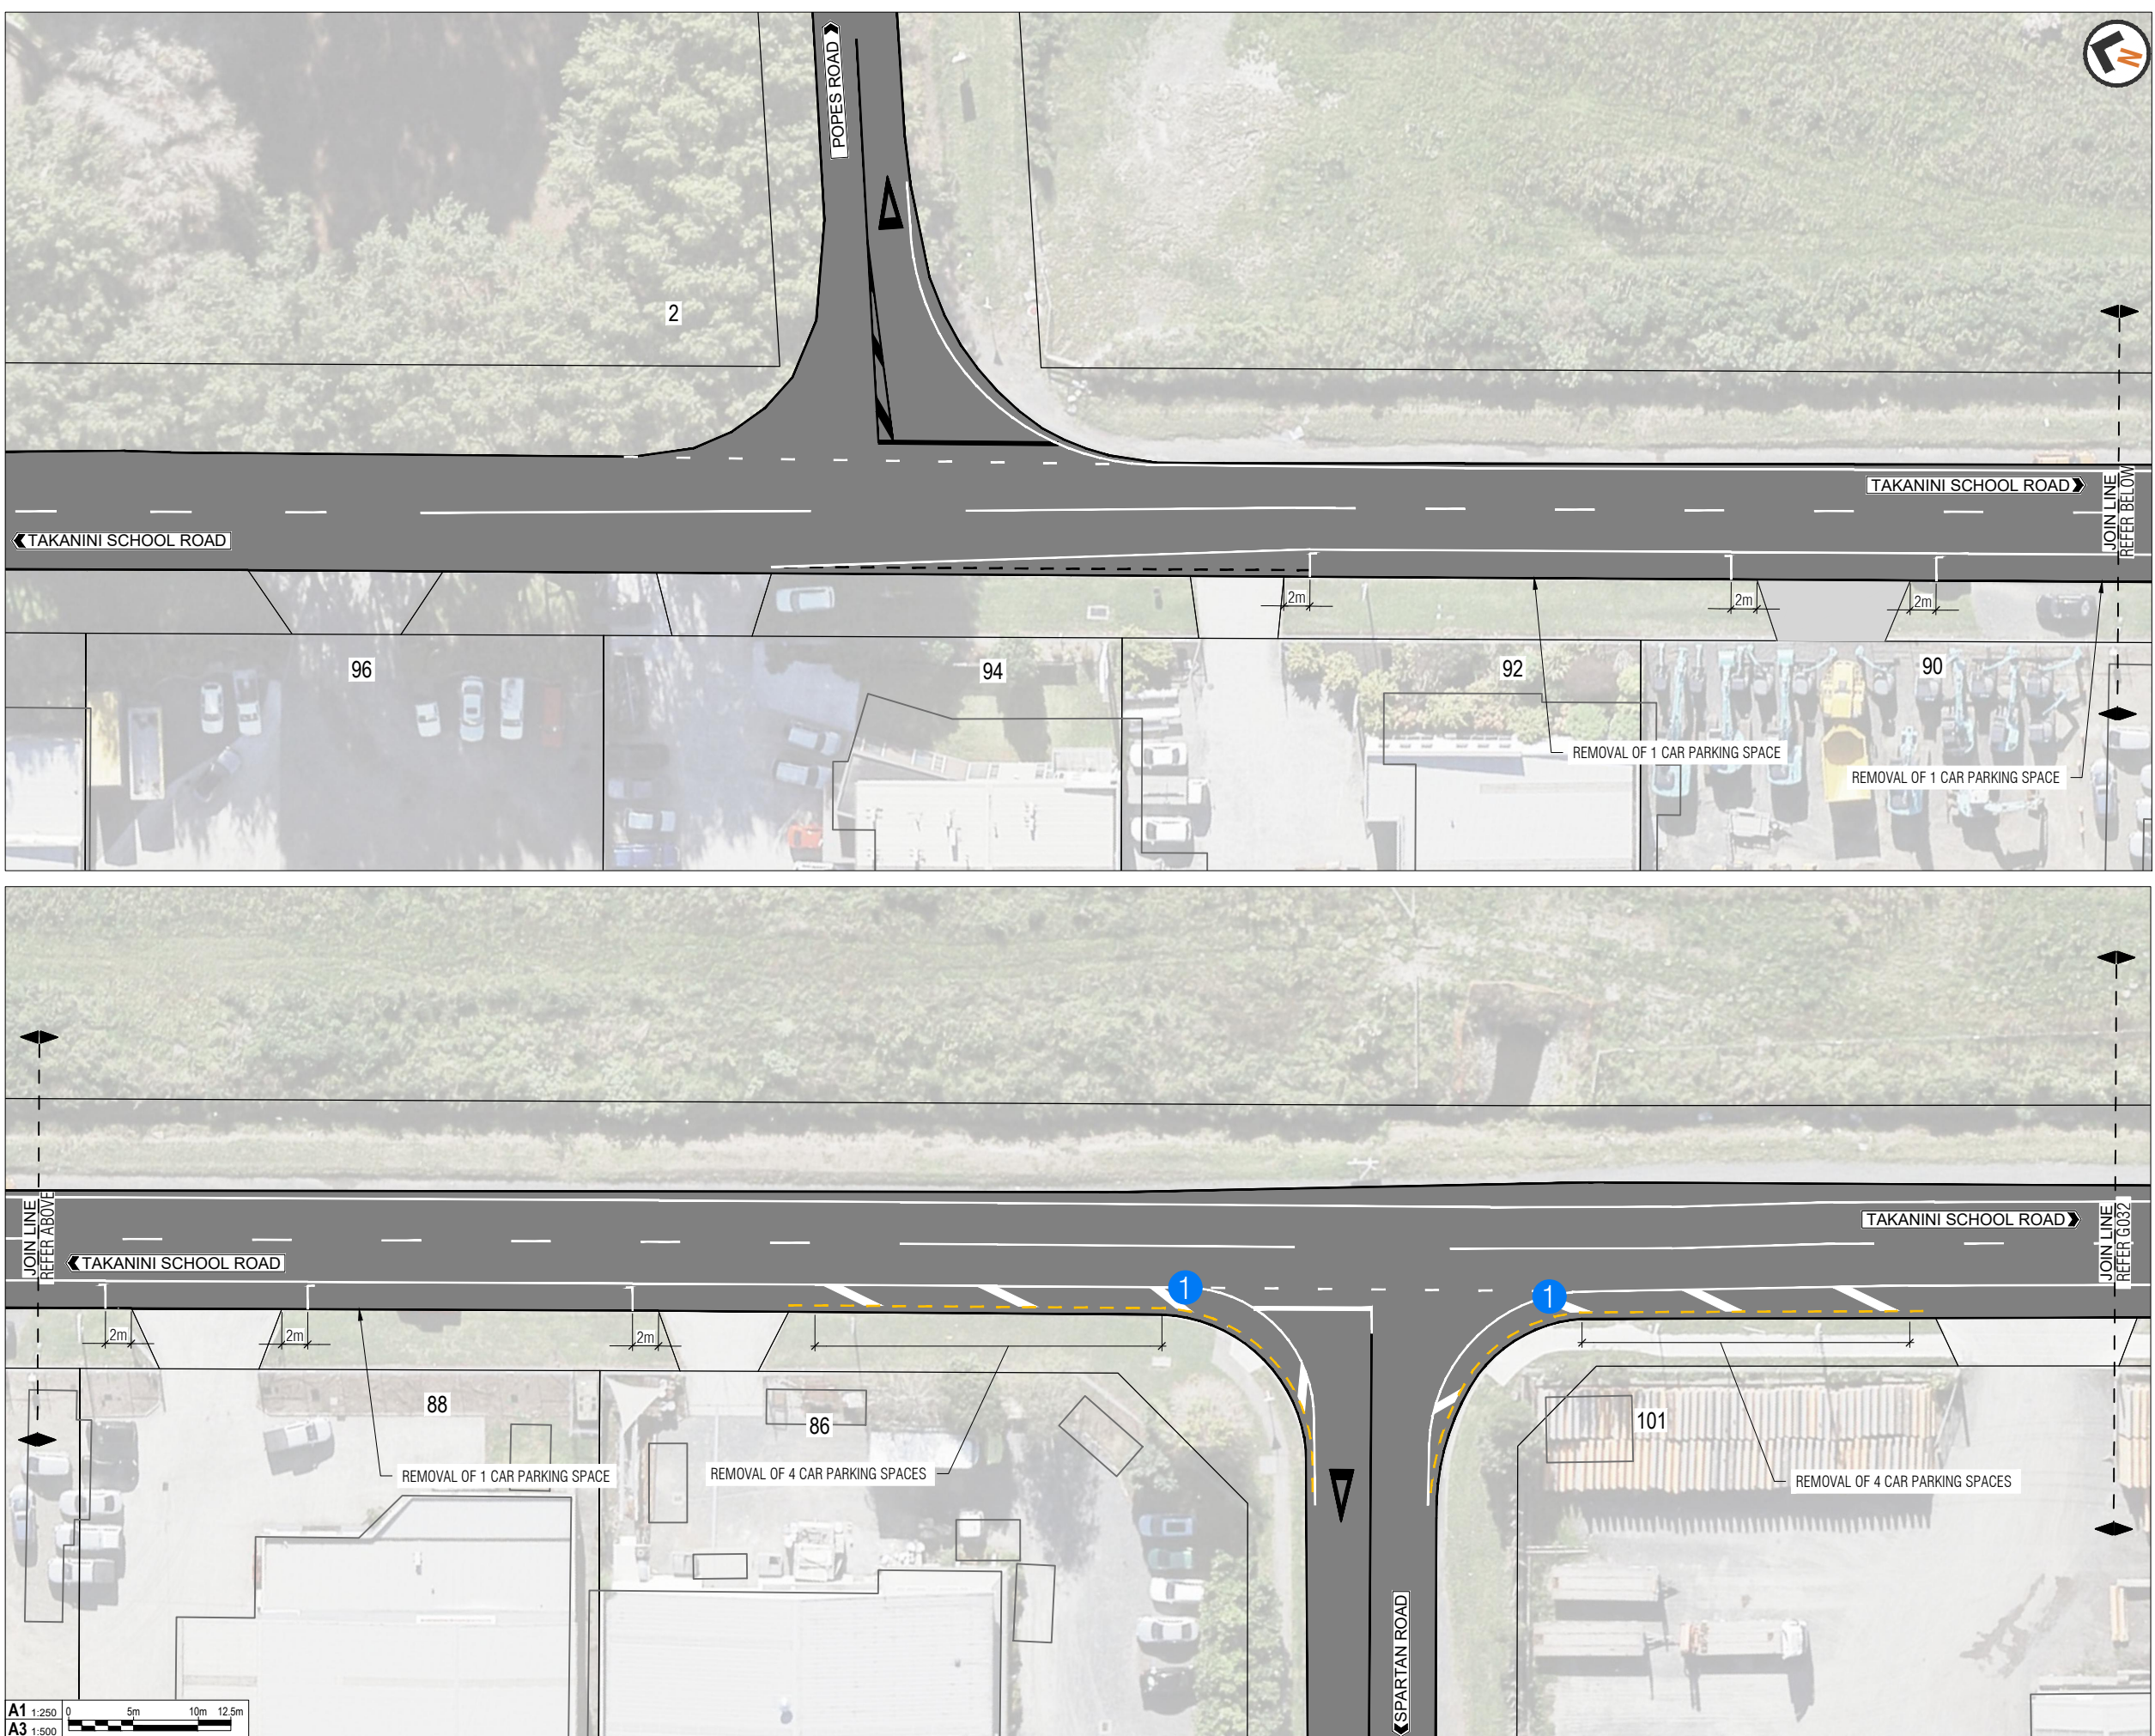

**KEY**

1 NEW NO STOPPING AT ALL TIMES

---

**LEGEND**

EXISTING KERB / EDGE OF SEAL / ROADMARKING / NSAATS

NEW ROADMARKING

NEW NO STOPPING LINES



**AUCKLAND TRANSPORT**  
 TAKANINI SCHOOL ROAD DELINEATION  
 IMPROVEMENTS - PROPOSED  
 CHANGES FOLLOWING CONSULTATION  
 FEEDBACK

Status Stamp: FOR INFORMATION


Date Stamp: 11/04/2024

A1 1:250 A3 1:500

Drawing No. 2021-AT-027-03\_G031 Rev. D



200mm  
150  
100  
90  
80  
70  
60  
50  
40  
30  
20  
10  
0  
ORIGINAL SIZE A1  
A1 1:250  
A3 1:500

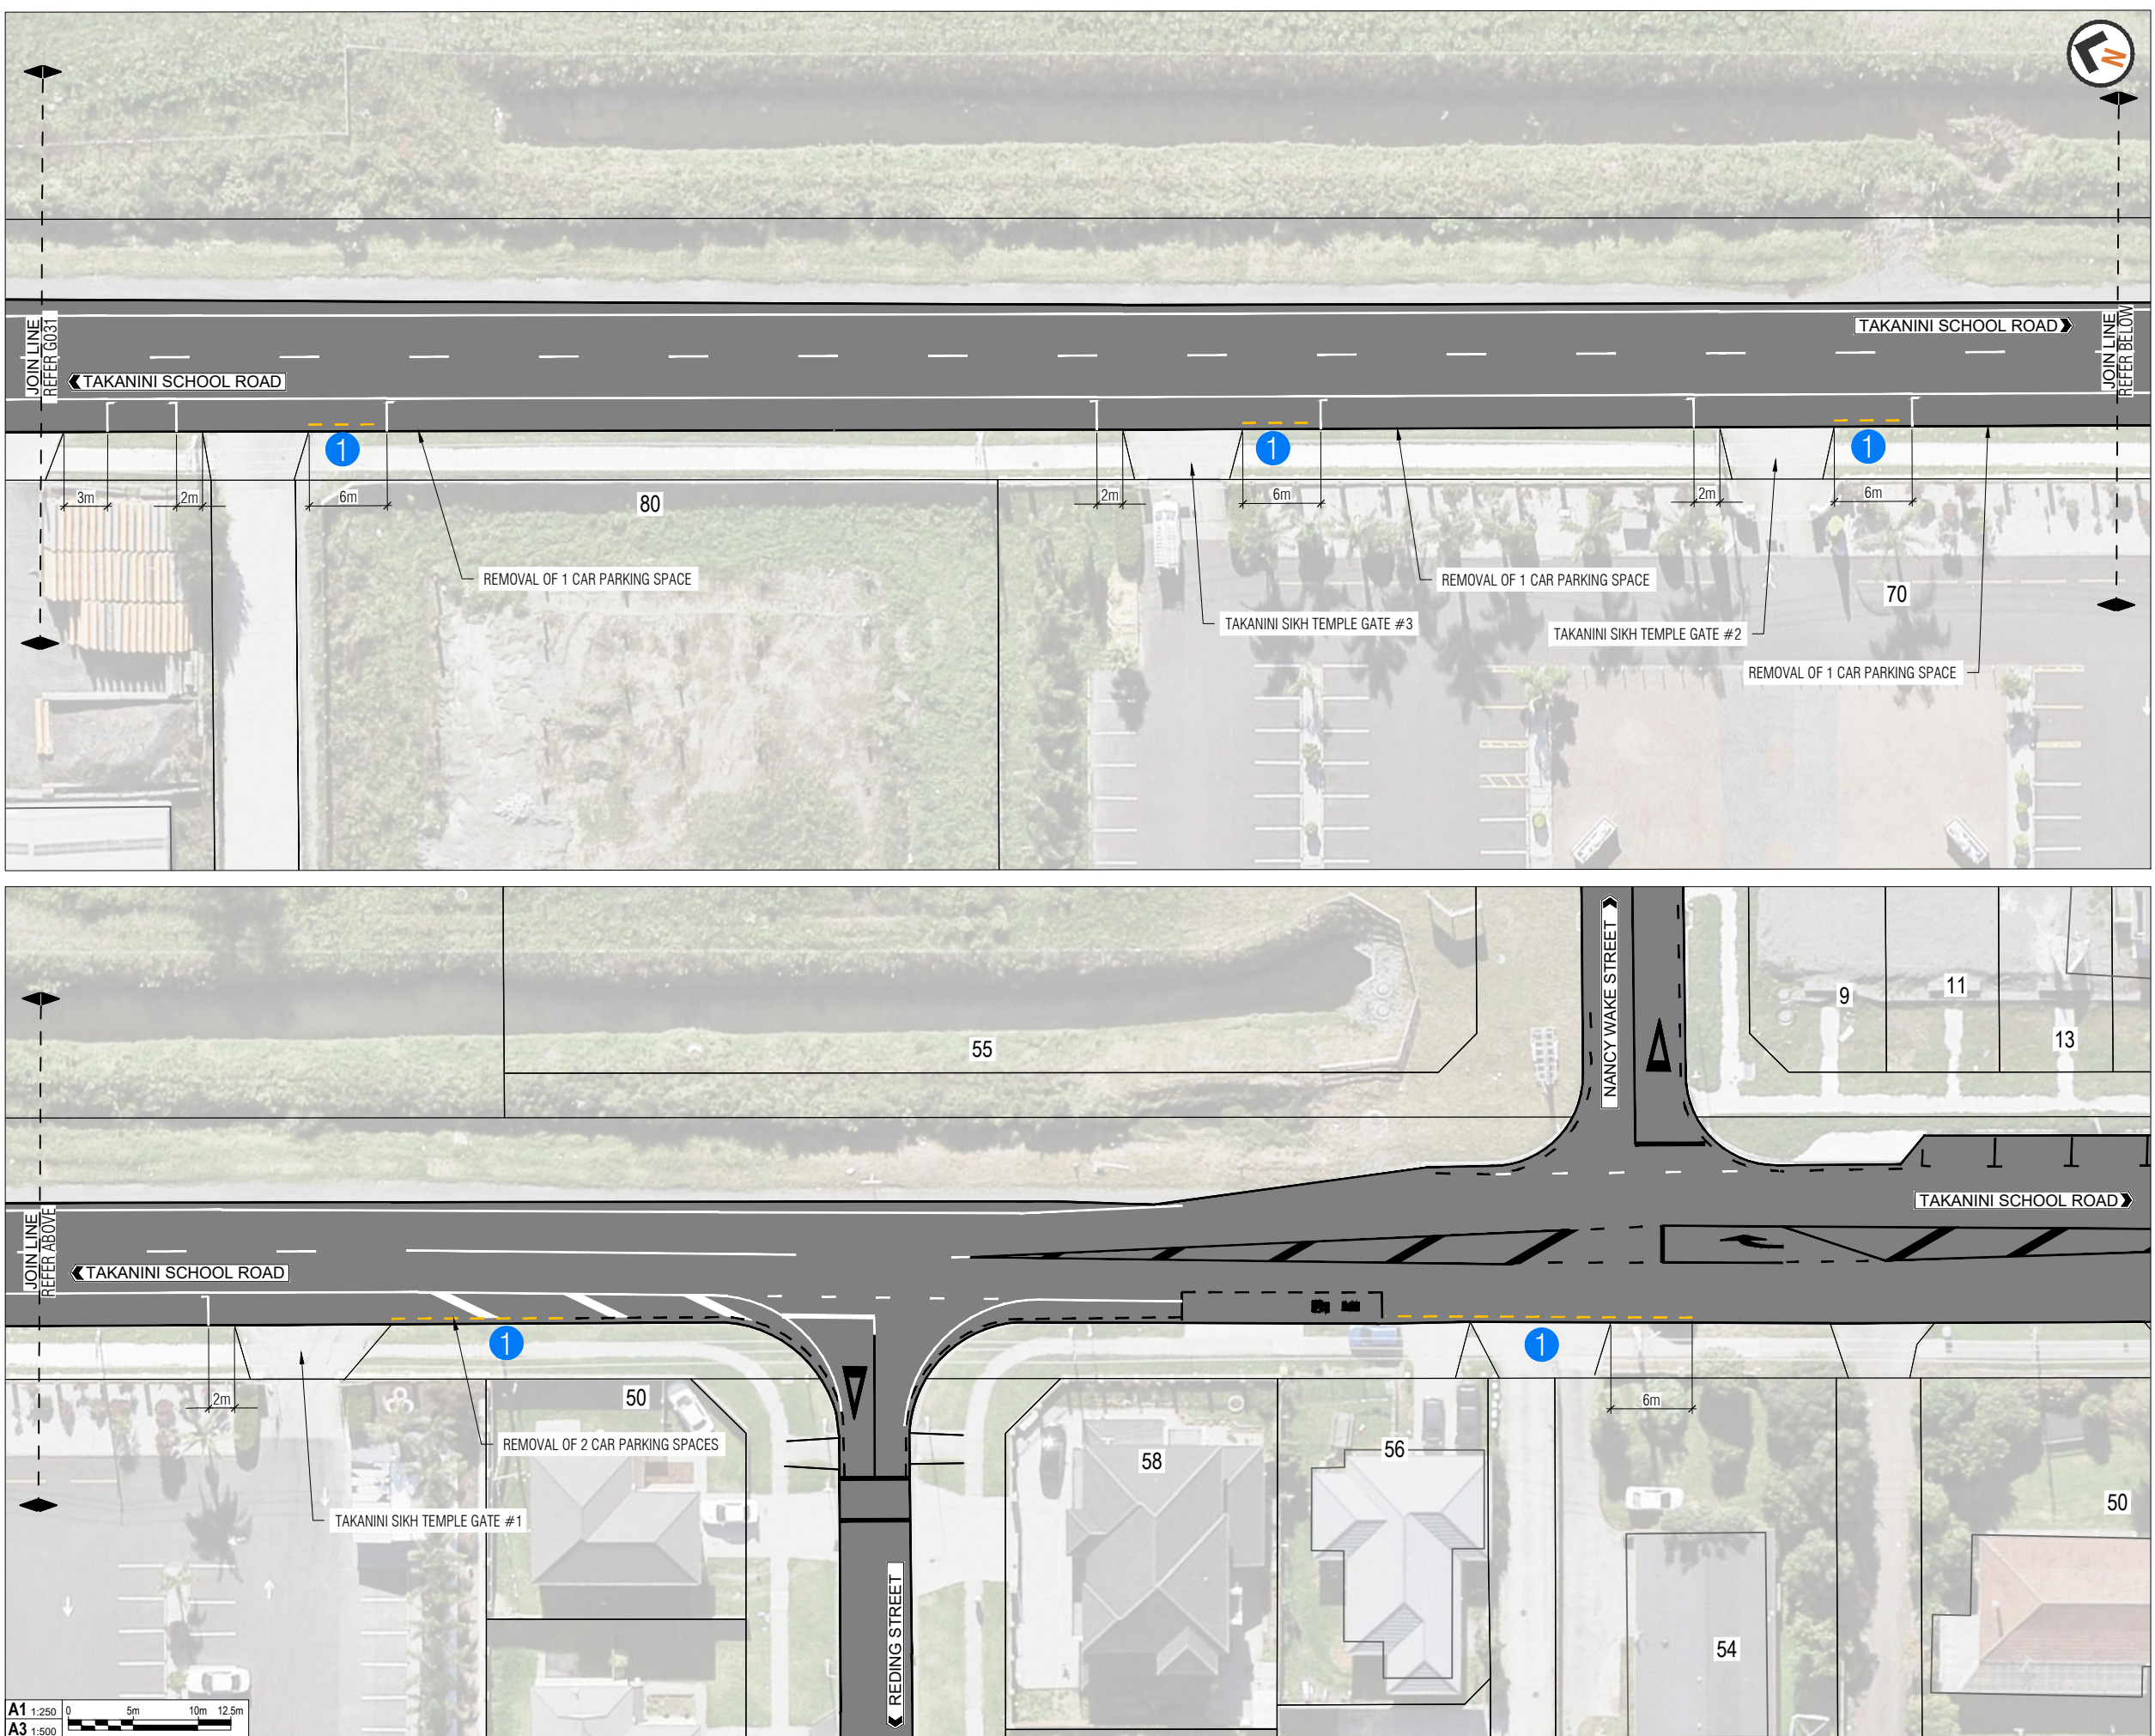

**KEY**

- 1 NEW NO STOPPING AT ALL TIMES

**LEGEND**

- EXISTING KERB / EDGE OF SEAL / ROADMARKING / NSAATS
- NEW ROADMARKING
- NEW NO STOPPING LINES



AUCKLAND TRANSPORT  
TAKANINI SCHOOL ROAD DELINEATION  
IMPROVEMENTS - PROPOSED  
CHANGES FOLLOWING CONSULTATION  
FEEDBACK

Status Stamp FOR INFORMATION

Date Stamp 11/04/2024

A1 1:250 A3 1:500

Drawing No. 2021-AT-027-03\_G032 Rev. D