


SECTION A-A

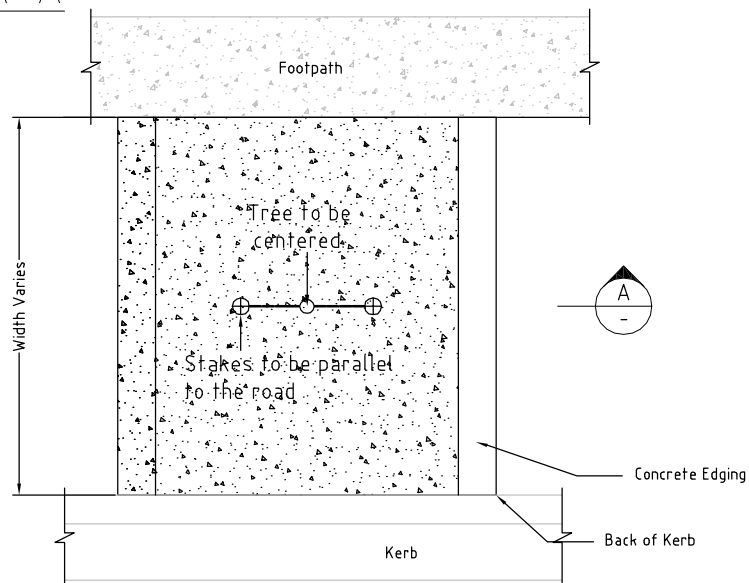

PLAN

Notes:

1. Standard 50 x 50 Stakes stained black (sample of colour to be approved). Cut top after driving. Stakes to be vertical and matching heights.
2. Stakes and ties to be checked and repaired regularly until the end of the maintenance period.
3. Clean topsoil-imported tree planting mixture, or existing topsoil (stockpiled onsite) with planting mix subject to Council approval, with slowrelease fertilizer to specification. Lightly compacted. No organic soil additives below 300mm.
4. Tree pit to be square (min. internal width 1.5m x 1.5m). Dimensions vary based on berm width. Tree pit slopes to be cut at 45 degree angle.
5. Root protection required for subsoil drains.
6. Rootball planted high by 1/5th rootball height.
7. Edging from kerb to footpath unless berm is over 2m wide.
8. Top of concrete frame to be flush with kerb.
9. Subsoil drains required in tree pits except where it is demonstrated to the satisfaction of Council that drains are not required (based on soil infiltration testing).
10. This detail only applies to Mt. Wellington Quarry Code of Subdivision.

PREPARED BY OPUS:



AUCKLAND CITY
Transport

MT WELLINGTON QUARRY
TREE PIT IN BERM DETAIL

SCALE : NTS

DRAWN : JWF

ISSUE DATE : 11/2008

APPROVED :

PLAN No. ISSUE B

2008/1308