


FOOTPATH NEXT TO KERB

TABLE OF COVER	
UTILITY	COVER
POWER CABLES L.T.	600
POWER CABLES H.T.	1000
WATERMAIN	600
TELECOMMUNICATIONS	
CABLES	600
GAS MAIN	600

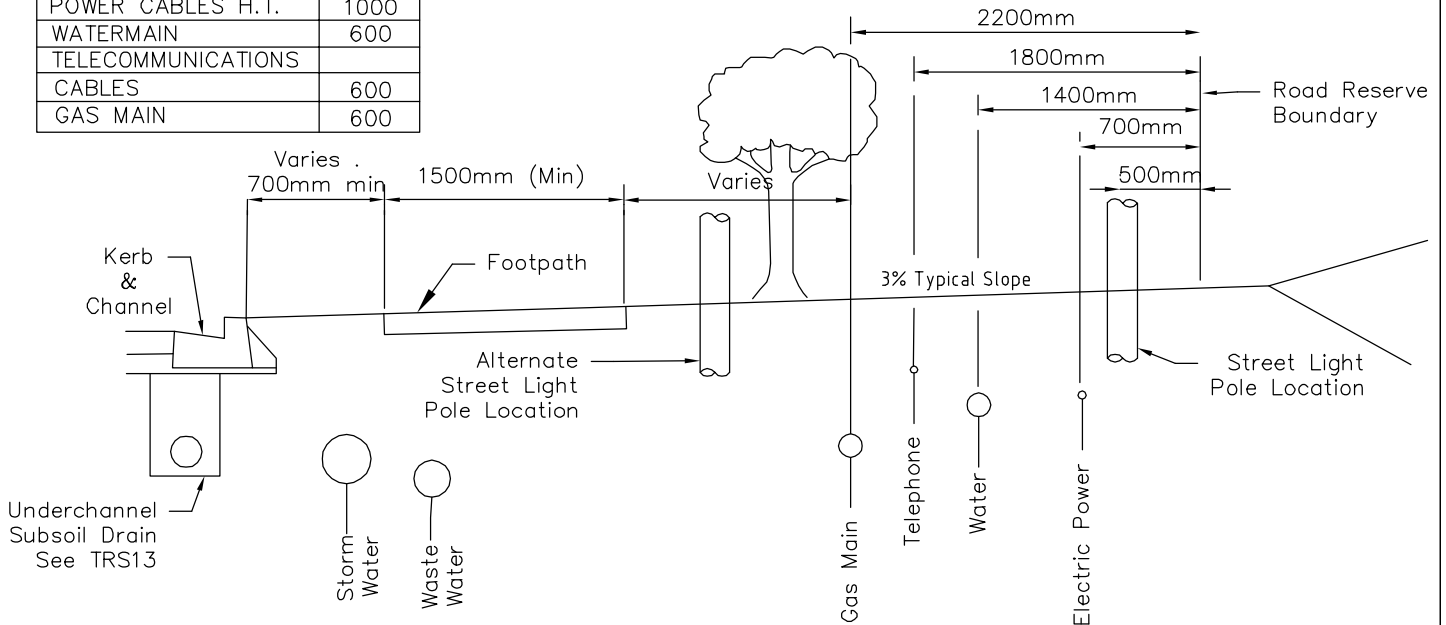

FOOTPATH SEPARATED FROM KERB

NOTE

1. Footpath separated from the kerb is the preferred location
2. All service connections shall pass below 'underground channel drain'
3. No services are allowed within the formed road carriageway without the Engineer's written permission

STANDARD DETAIL:

Copyright on this Drawing is Reserved

DATE: JANUARY 2009

NOT TO SCALE



Head Office: 50 Centreway Road, Orewa
Private Bag 500, Orewa, 1461, New Zealand
Tel: 0800 4265169, Fax (09) 4267280
Email: info@rodney.govt.nz

SERVICES LAYOUT
BERM CROSS SECTION
URBAN SITUATION

RDC NO:

SHEET NO:

REV:

18000 3.31

3

26 February 2009