



200mm DO NOT SCALE - IF IN DOUBT, ASK  
150  
100  
90  
80  
70  
60  
50  
40  
30  
20  
10  
0  
ORIGINAL SIZE A1

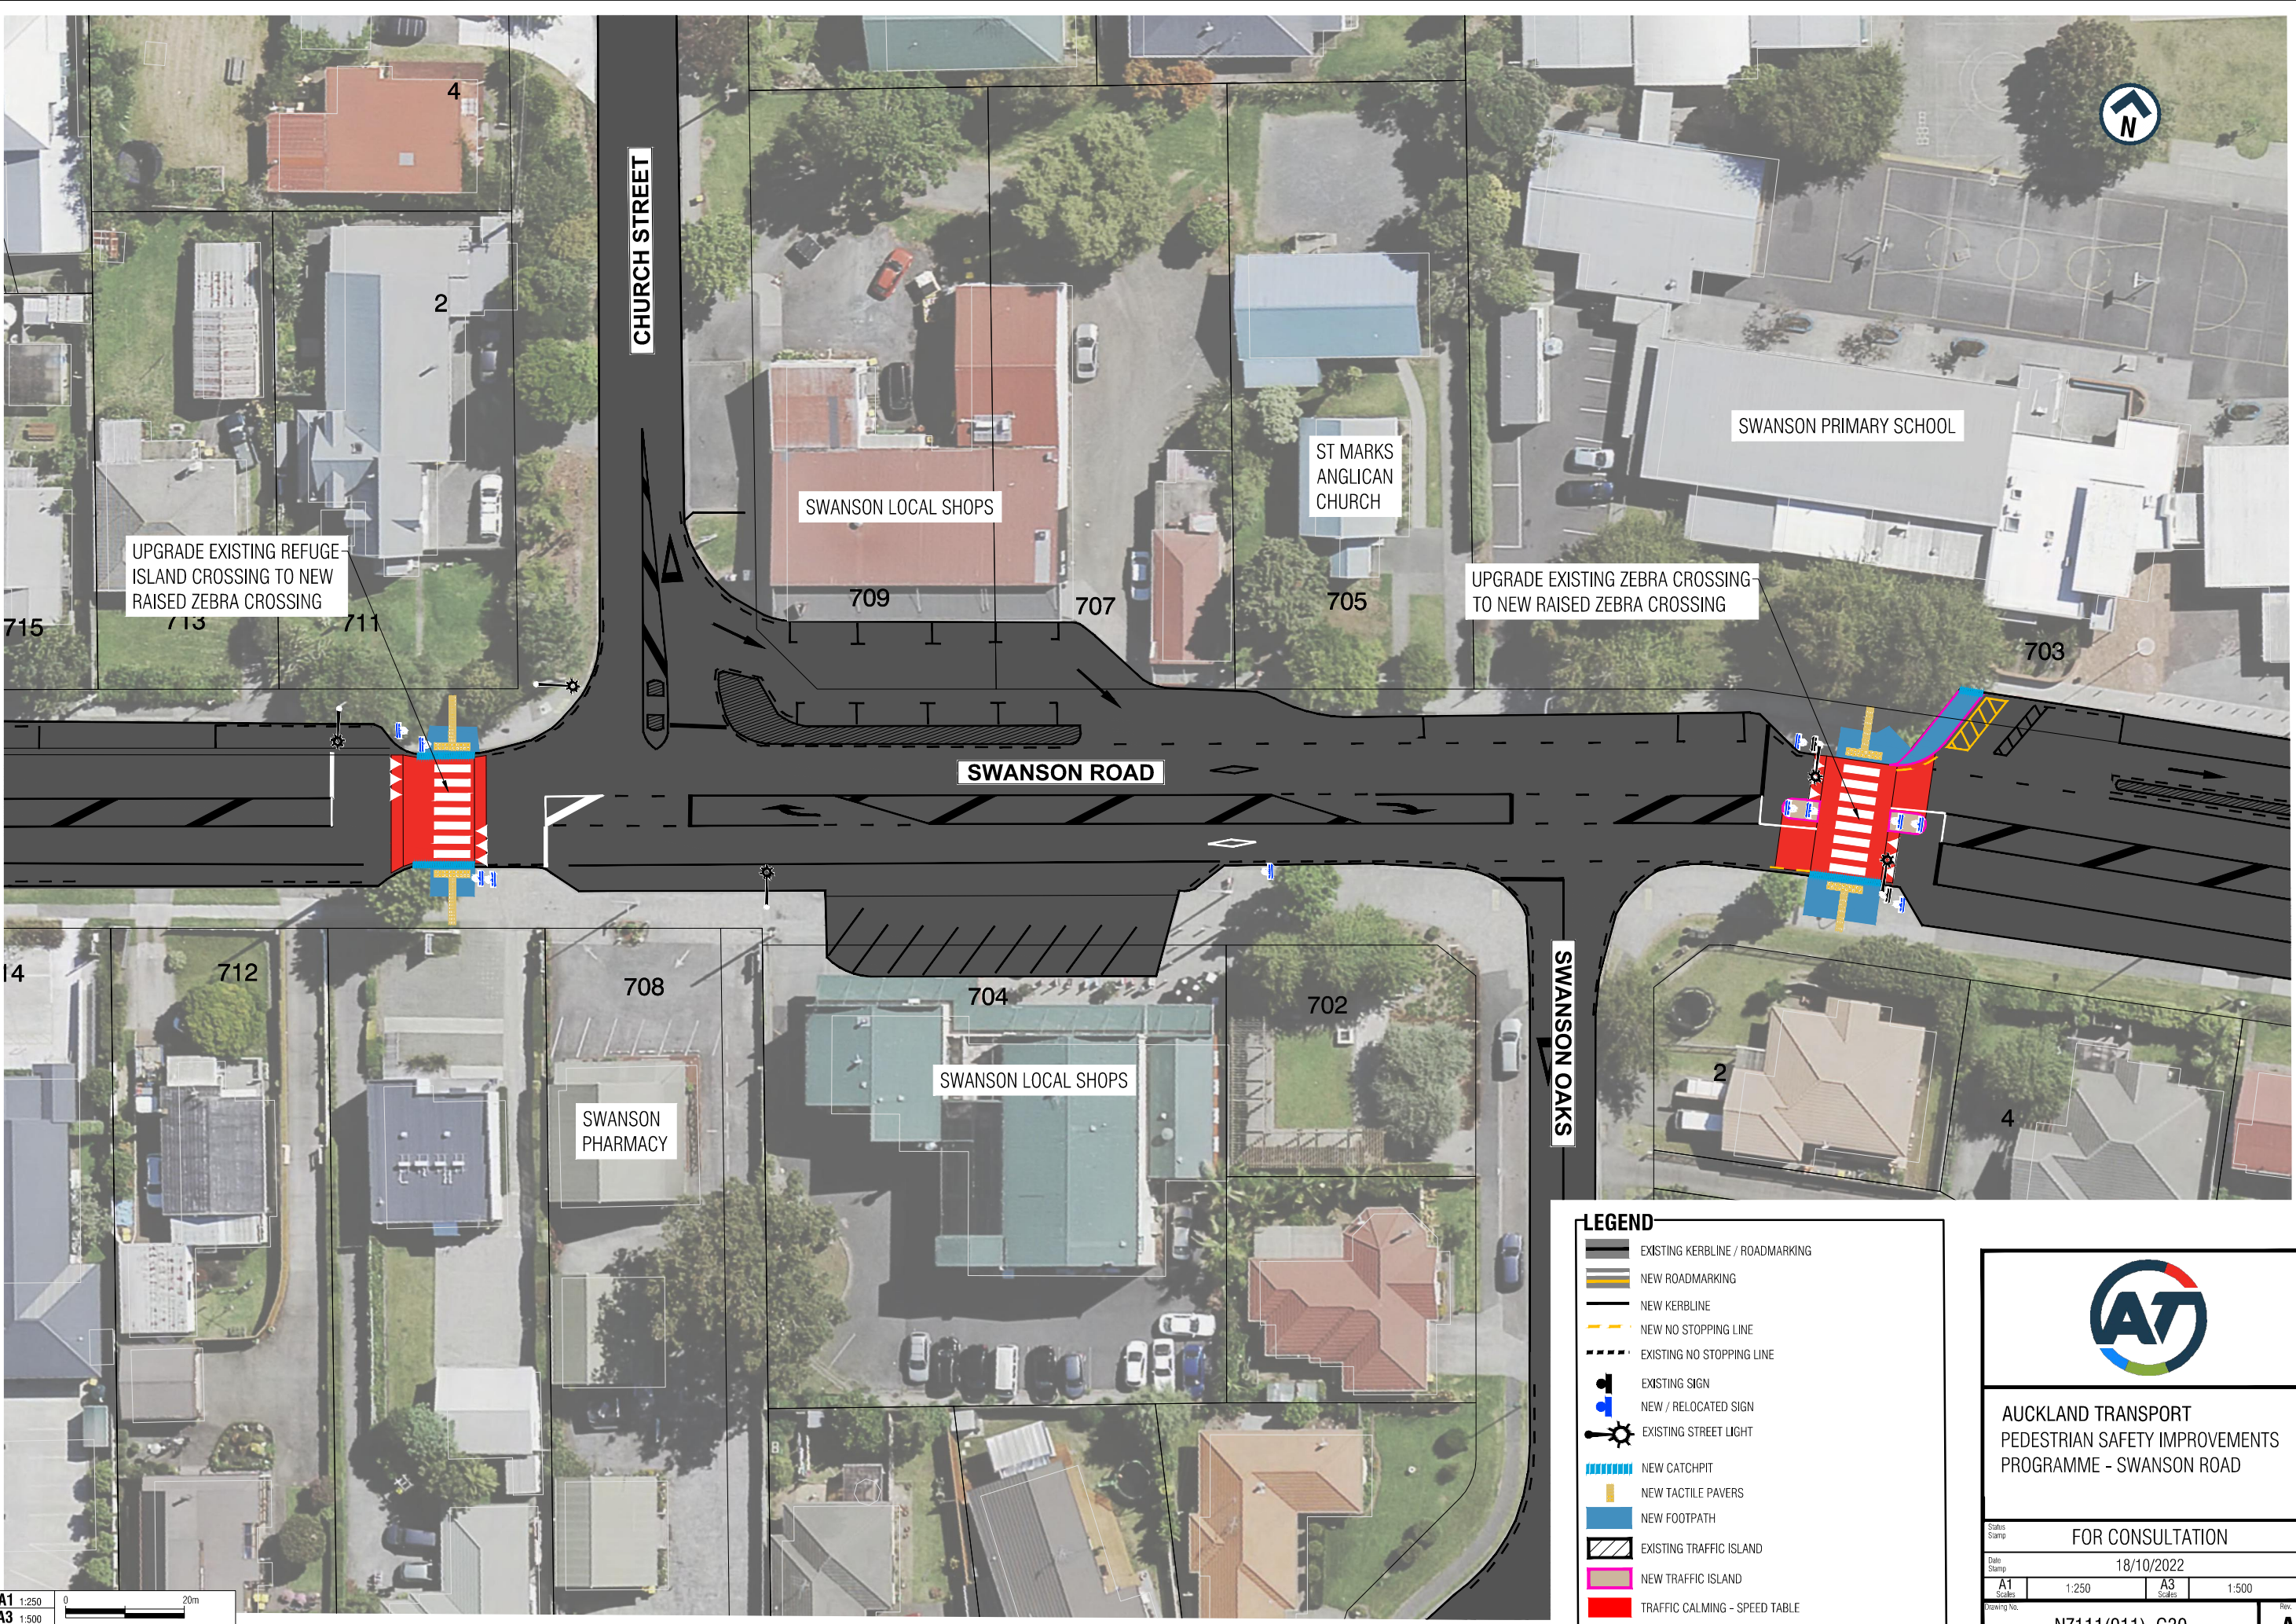

A1 1:250  
A3 1:500  
0 20m

LEGEND	
	EXISTING KERBLINE / ROADMARKING
	NEW ROADMARKING
	NEW KERBLINE
	NEW NO STOPPING LINE
	EXISTING NO STOPPING LINE
	EXISTING SIGN
	NEW / RELOCATED SIGN
	EXISTING STREET LIGHT
	NEW CATCHPIT
	NEW TACTILE PAVERS
	NEW FOOTPATH
	EXISTING TRAFFIC ISLAND
	NEW TRAFFIC ISLAND
	TRAFFIC CALMING - SPEED TABLE



**AUCKLAND TRANSPORT**  
PEDESTRIAN SAFETY IMPROVEMENTS  
PROGRAMME - SWANSON ROAD

State Stamp	FOR CONSULTATION			
Date Stamp	18/10/2022			
A1 Scale	1:250	A3 Scale	1:500	
Drawing No.	NZ111(011)_G30		Rev.	A